

PROJECT

# EXAMPLE SHOP DRAWINGS

ADDRESS

ARCHITECT

## ARCHITECT

ADDRESS

GENERAL CONTRACTOR

## GENERAL CONTRACTOR

GC ADDRESS

ARCHITECT STAMP

GC STAMP

### MATERIALS SCHEDULE

LABEL	MATERIAL
PL-1	WILSONART, DESIGNER WHITE, D354-60
PL-2	TBD
SS-1	WILSONART, MORNING ICE
WD-2	BIRCH PLYWOOD, GRADE B/BB, STAINED TO MATCH APPROVED SAMPLE
WD-4	BIRCH PLYWOOD, GRADE B/BB, SW7006 EXTRA WHITE, HIGH GLOSS
WD-5	BIRCH PLYWOOD, GRADE B/BB, MATCH NCCU BURGUNDY (PANTONE 202)

### HARDWARE SCHEDULE

NAME	MATERIAL
PULLS:	TBD
HINGES:	1 20° BLUM CLIP TOP HINGE (NICKEL FINISH)
DRAWER SLIDES:	BLUM TANDEM SOFT CLOSE DRAWER SLIDES
DRAWER BOXES:	BLUM METABOX
SHELF SUPPORTS:	5mm ANGULAR SHELF PINS (NICKEL FINISH)
CTOP BRACKETS:	A&M, IN-WALL BRACKET, C24
GROMMETS:	TBD

RFI:

1)

Mavericks Millwork Drafting

James@mavericksdrafting.com

www.mavericksdrafting.com

(702) 467-0161



PROJECT: EXAMPLE SHOP DRAWINGS

ADDRESS

DATE 11/9/25


JOB# 309-25

DRAWN BY MMD

SHEET

COVER



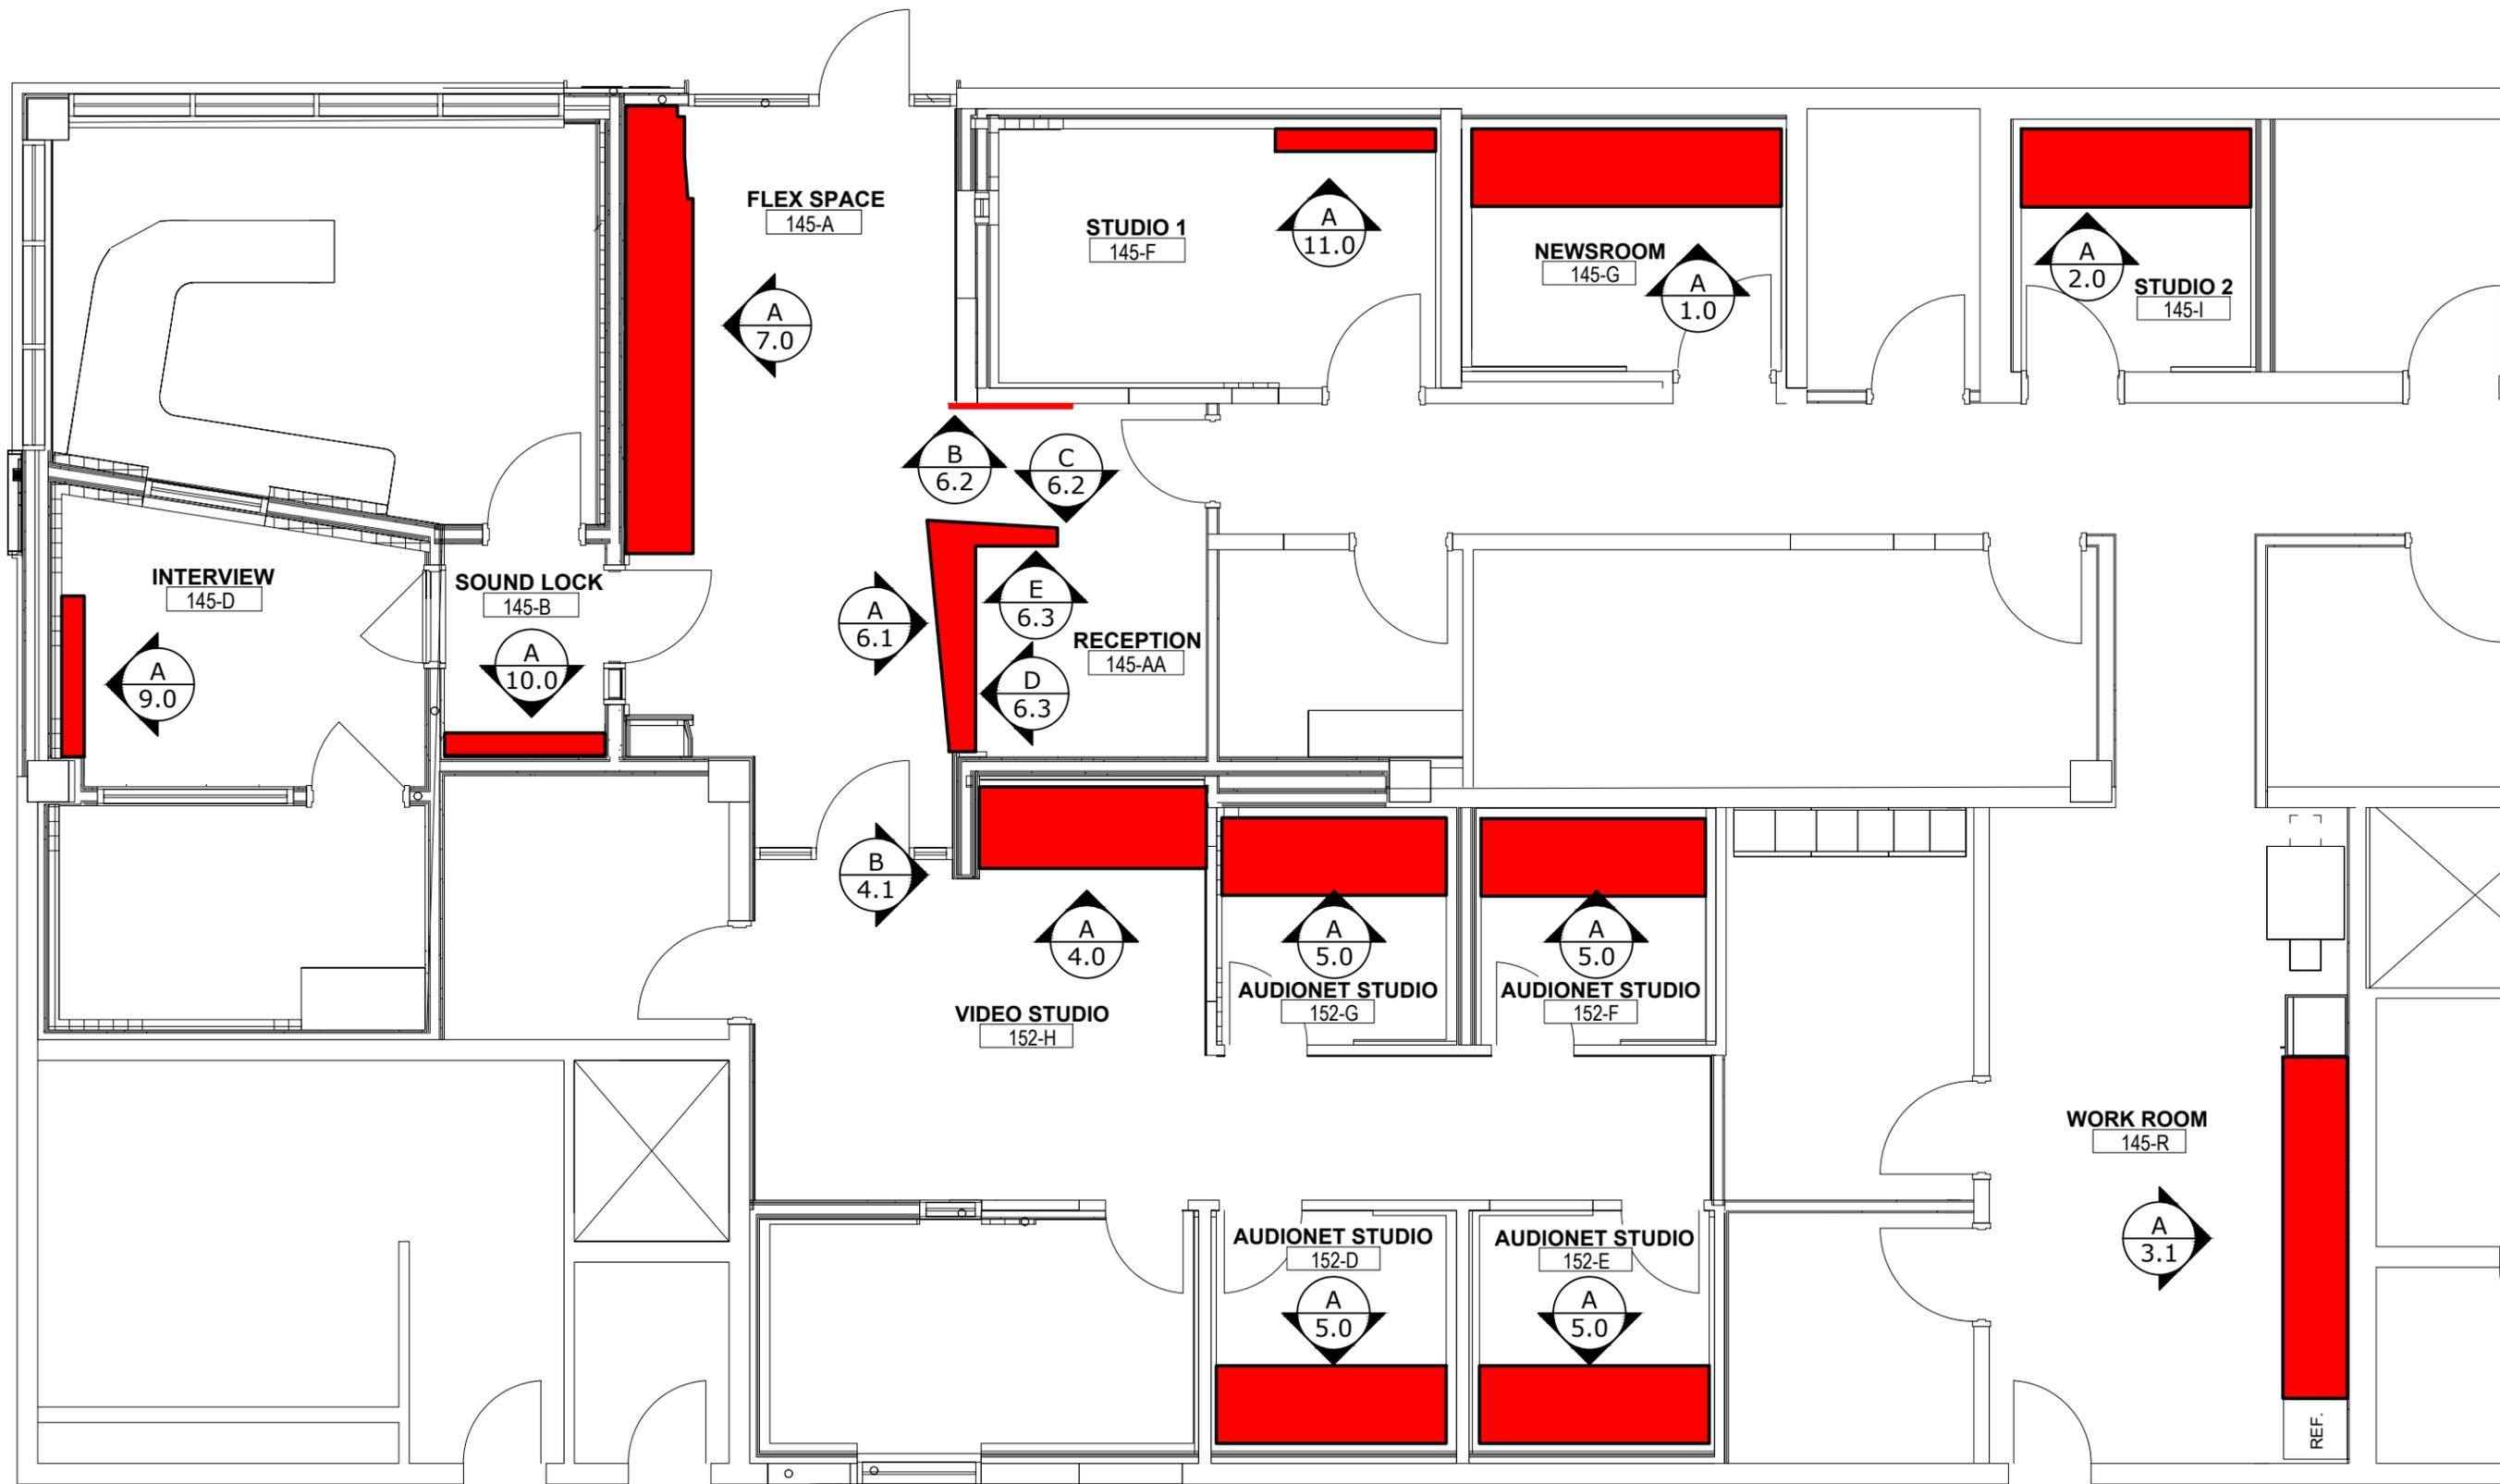


Mavericks Millwork Drafting  
 james@mavericksdrafting.com  
 www.mavericksdrafting.com  
 (702) 467-0161



PROJECT: **EXAMPLE SHOP DRAWINGS**  
 SHEET TITLE: **FLOOR PLAN**

**FP** **FLOOR PLAN**  
 Scale: NTS REF.:

DATE	11/9/25
JOB#	309-25
DRAWN BY	MMD
SHEET	FP

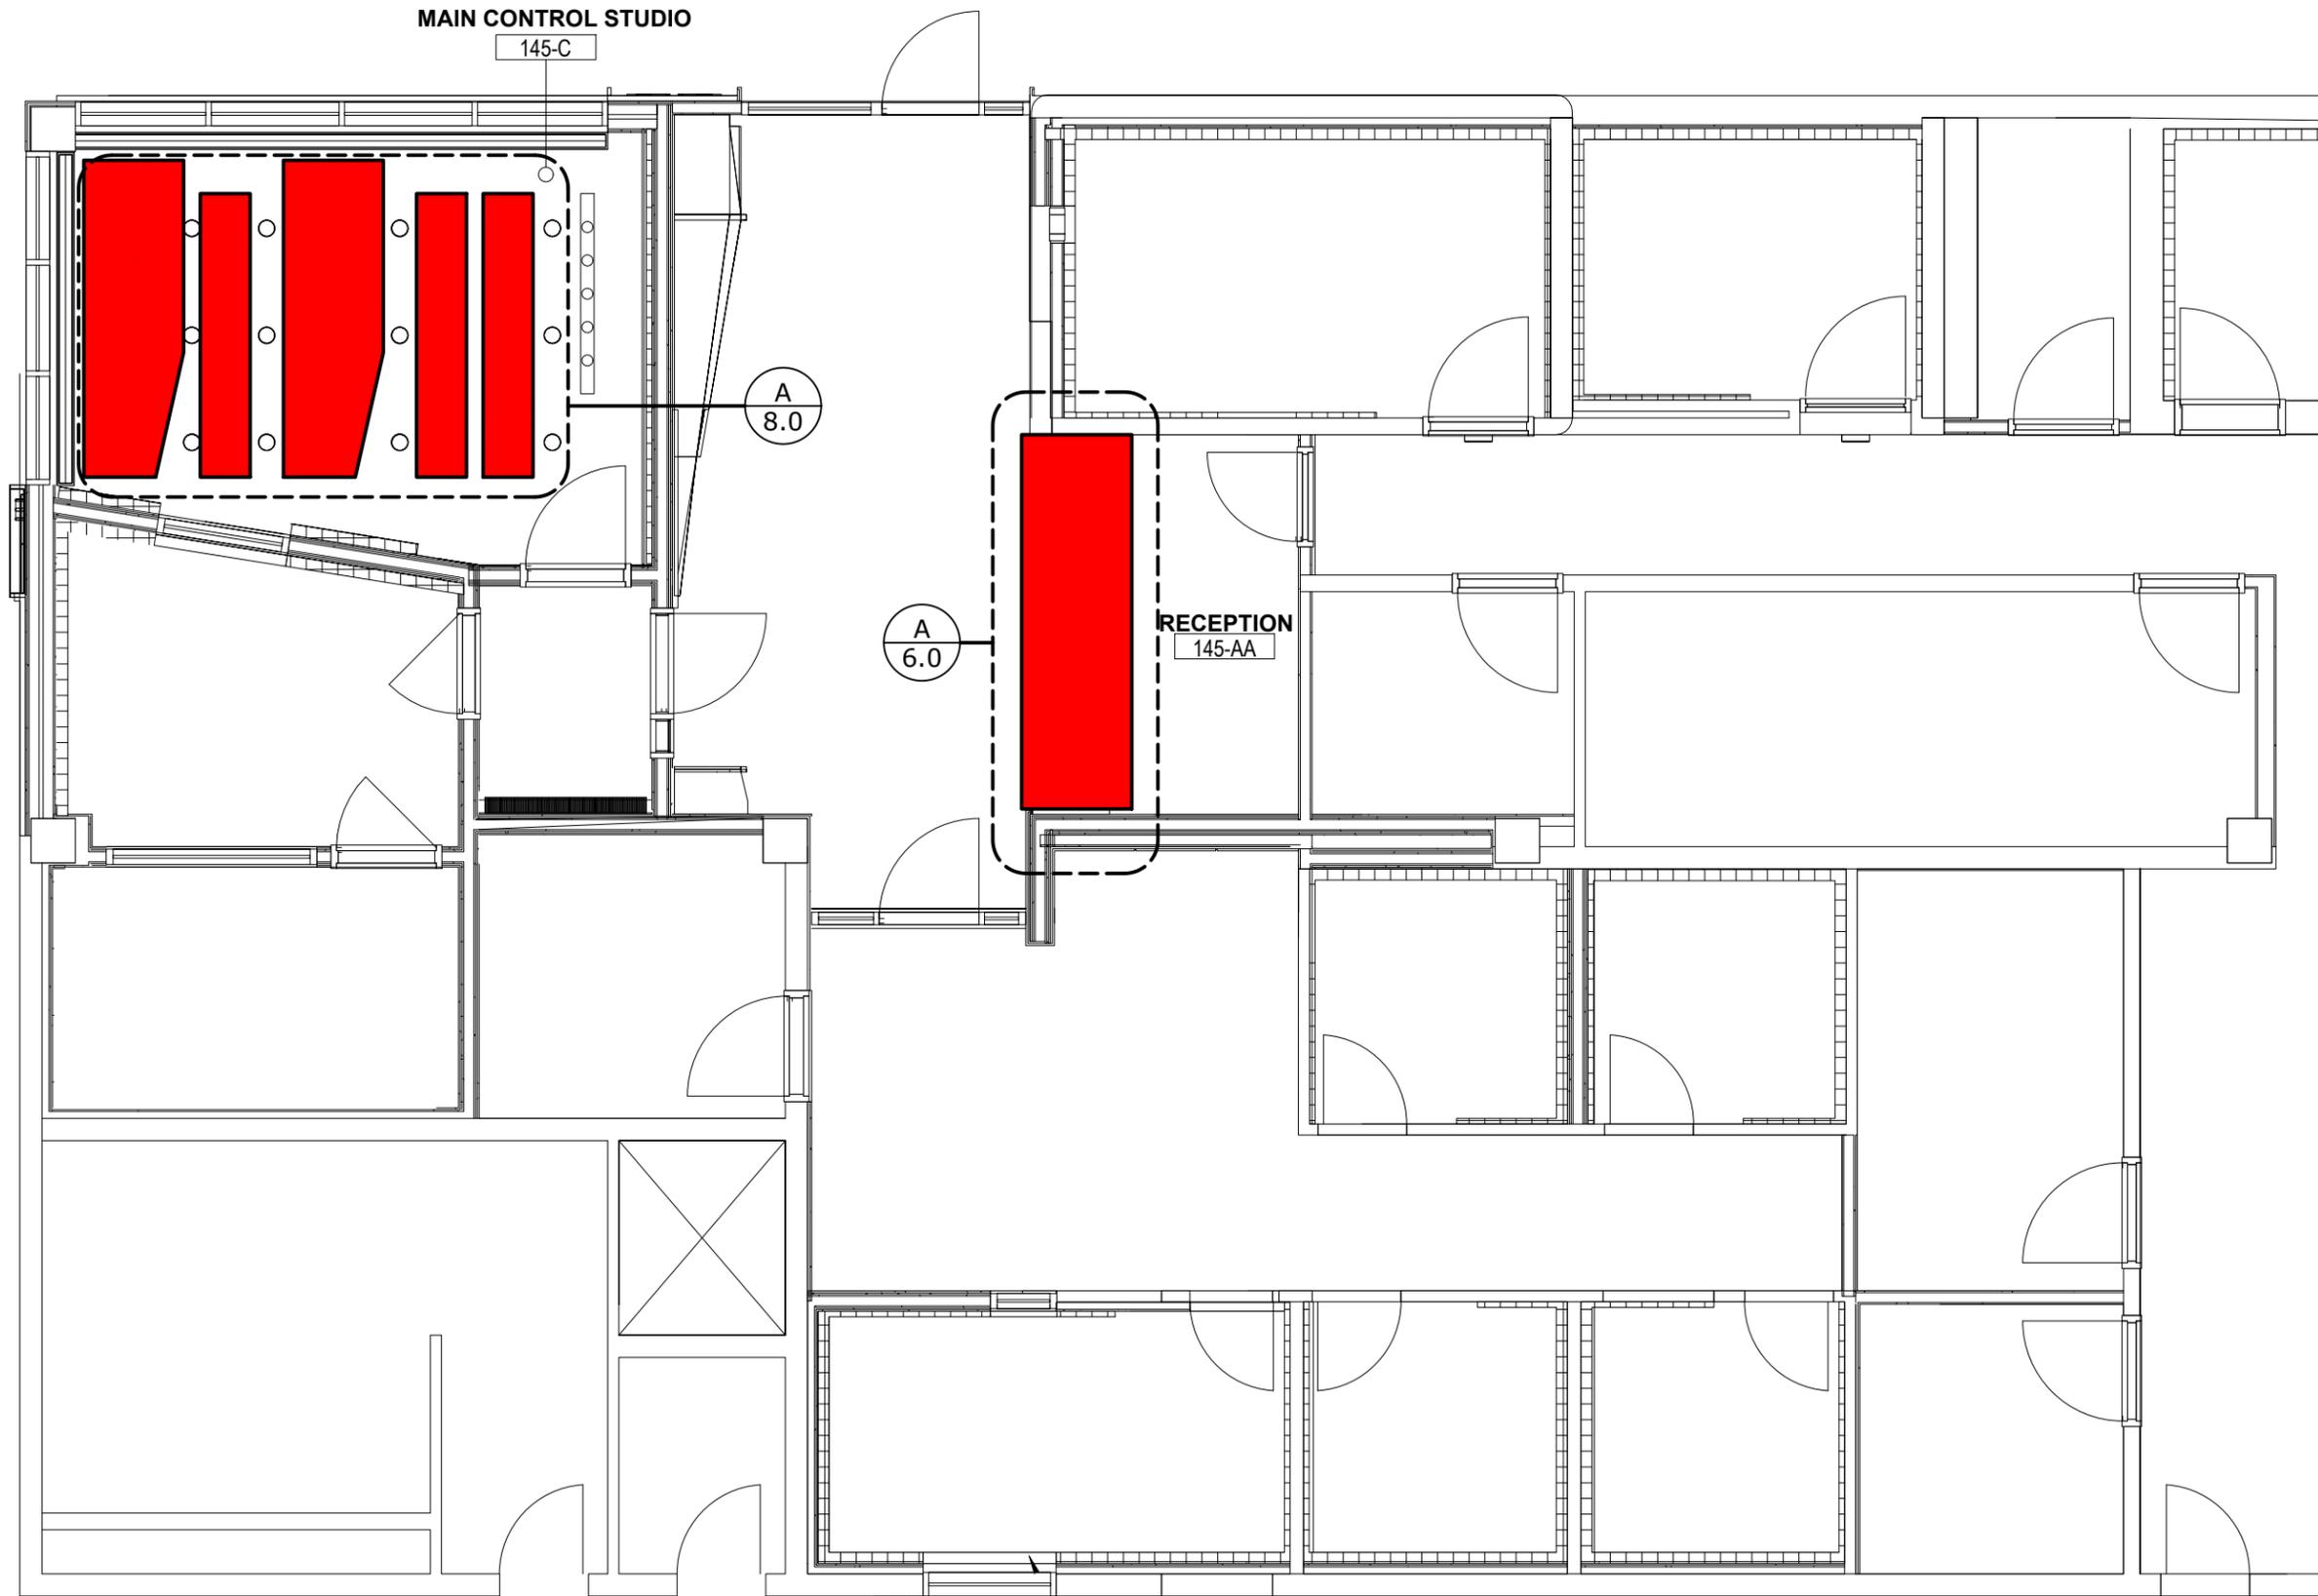


Mavericks Millwork Drafting  
 james@mavericksdrafting.com  
 www.mavericksdrafting.com  
 (702) 467-0161




PROJECT: **EXAMPLE SHOP DRAWINGS**  
 SHEET TITLE: **REFLECTED CEILING PLAN**

DATE	11/9/25
JOB#	309-25
DRAWN BY	MMD
SHEET	RCP


**RCP** REFLECTED CEILING PLAN  
 Scale: NTS REF.:

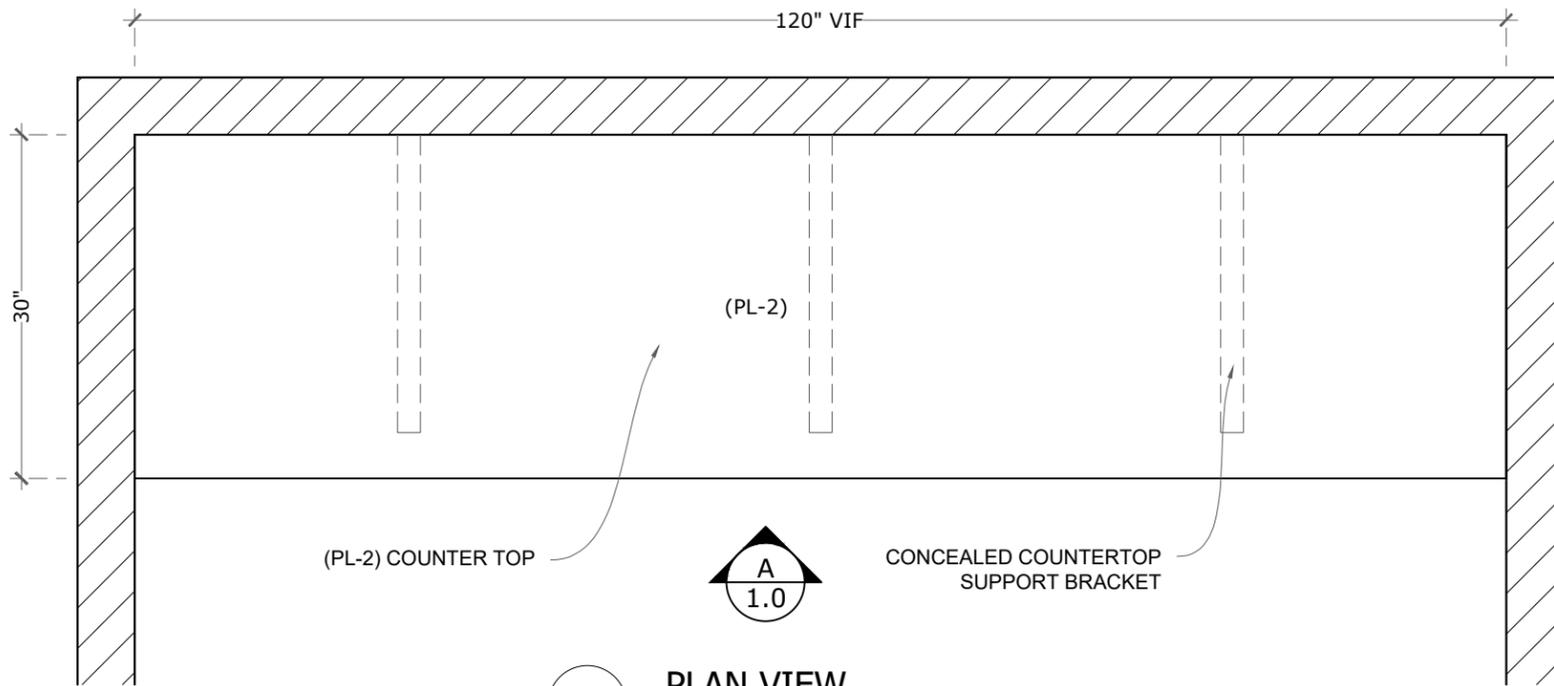

**P1** PLAN VIEW  
Scale: 3/4" = 1'-0" REF.:

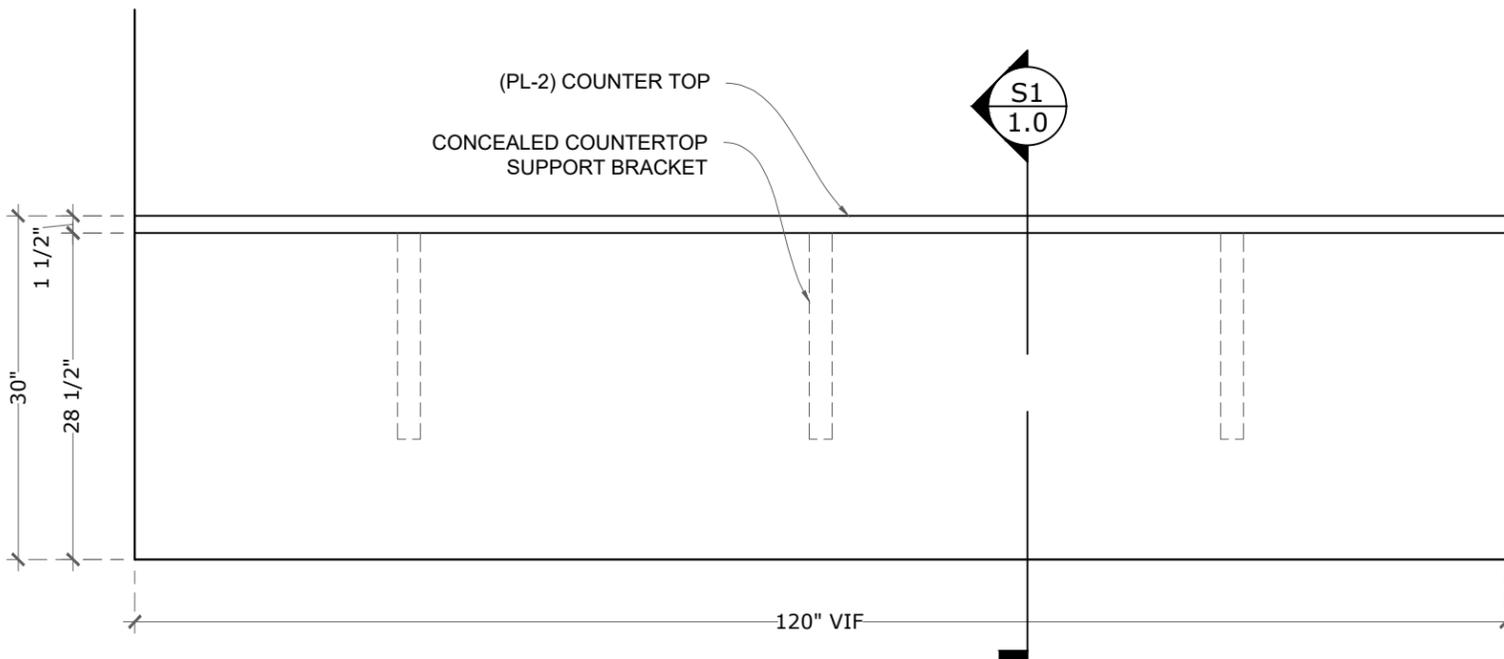

**A** ELEVATION VIEW  
Scale: 3/4" = 1'-0" REF.:

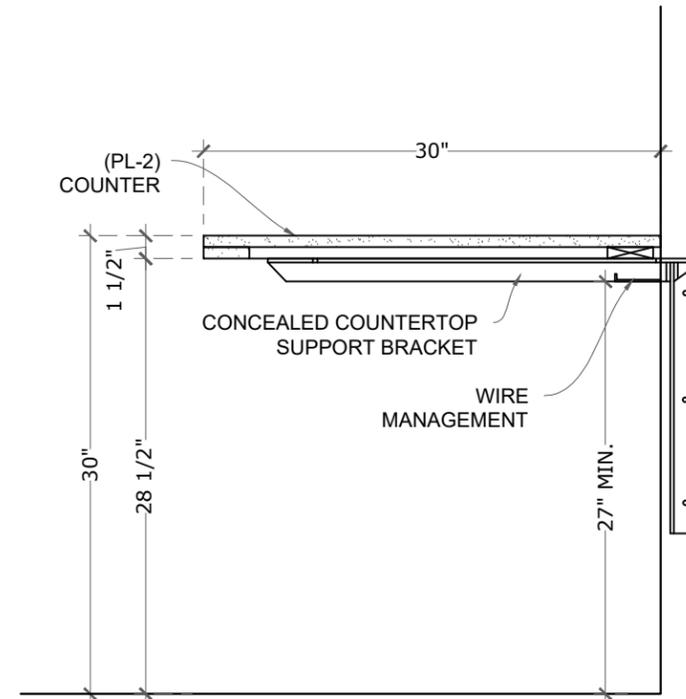

**S1** SECTION VIEW  
Scale: 1" = 1'-0" REF.:

Mavericks Millwork Drafting

james@mavericksdrafting.com

www.mavericksdrafting.com

(702) 467-0161



PROJECT: **EXAMPLE SHOP DRAWINGS**

SHEET TITLE:

NEWSROOM 145-G


DATE 11/9/25

JOB# 309-25


DRAWN BY MMD

SHEET


1.0

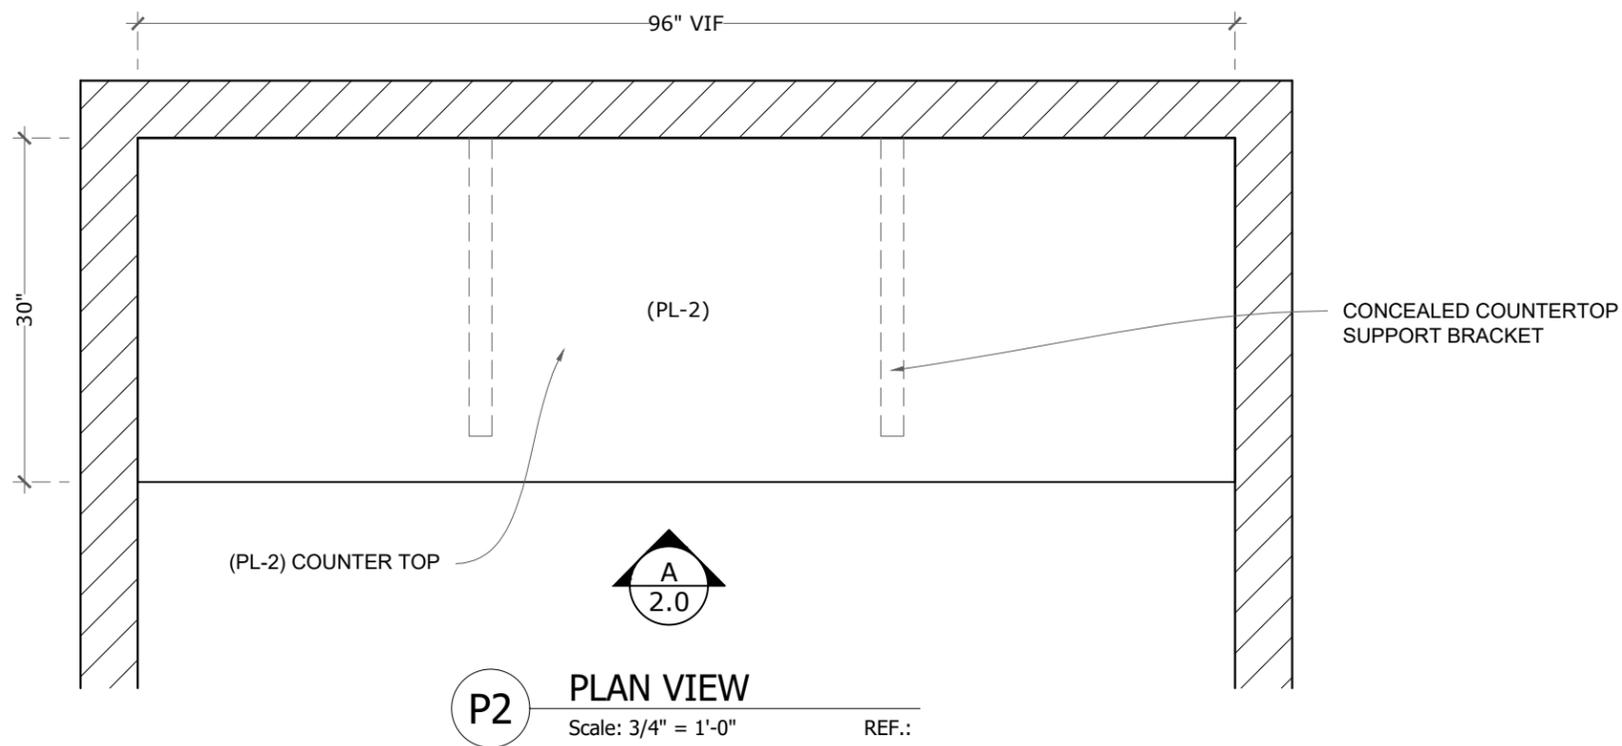

**P2** **PLAN VIEW**  
Scale: 3/4" = 1'-0" REF.:

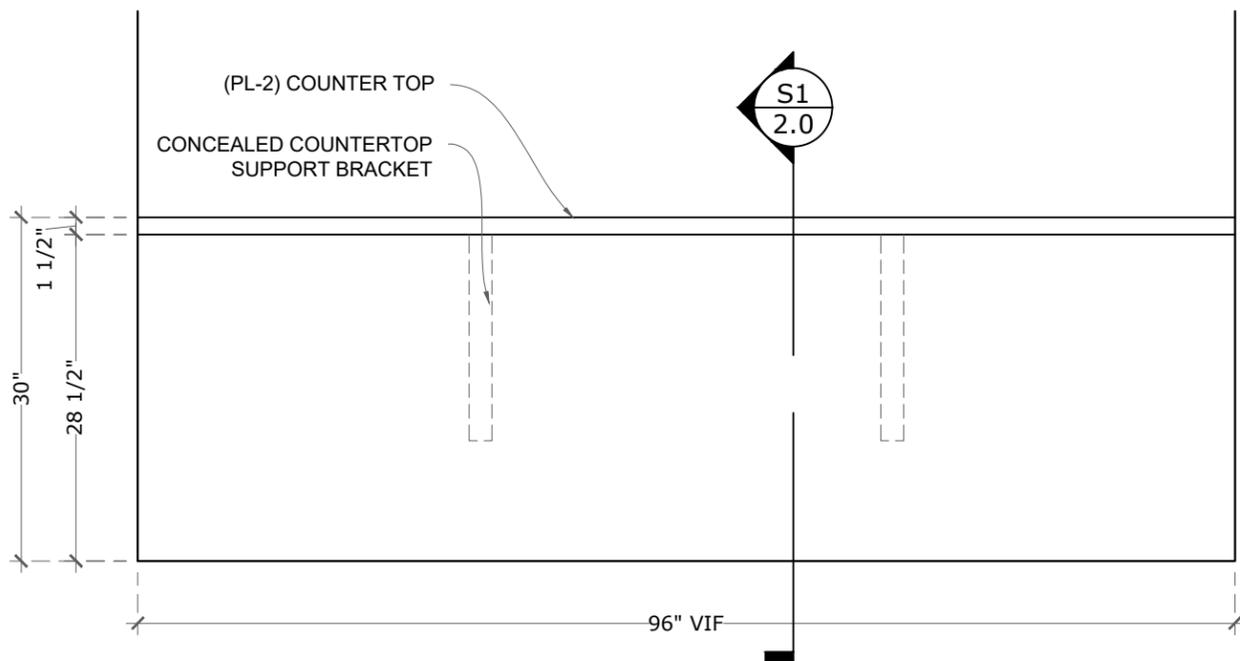

**A** **ELEVATION VIEW**  
Scale: 3/4" = 1'-0" REF.:

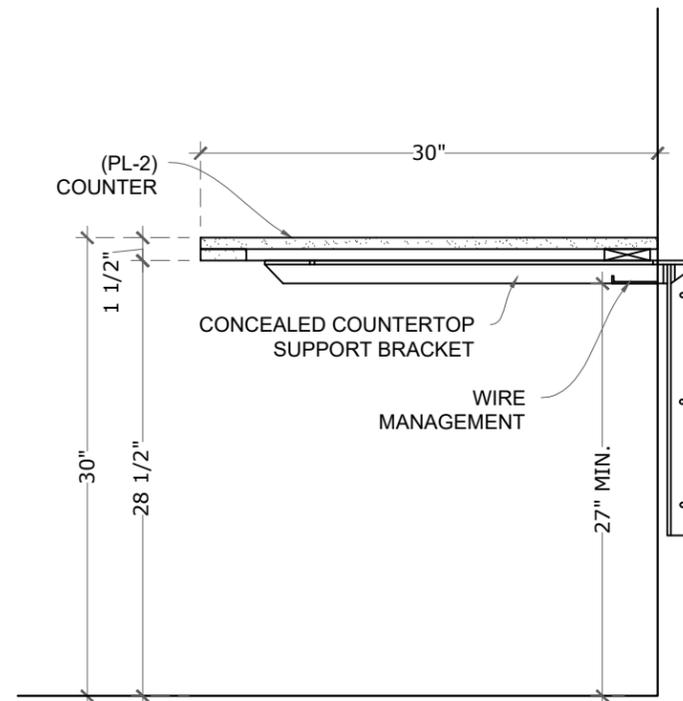

**S1** **SECTION VIEW**  
Scale: 1" = 1'-0" REF.:

Mavericks Millwork Drafting  
james@mavericksdrafting.com  
www.mavericksdrafting.com  
(702) 467-0161




PROJECT: **EXAMPLE SHOP DRAWINGS**

SHEET TITLE: **STUDIO 2 | 45-1**

DATE: 11/9/25  
JOB#: 309-25  
DRAWN BY: MMD

SHEET: 2.0

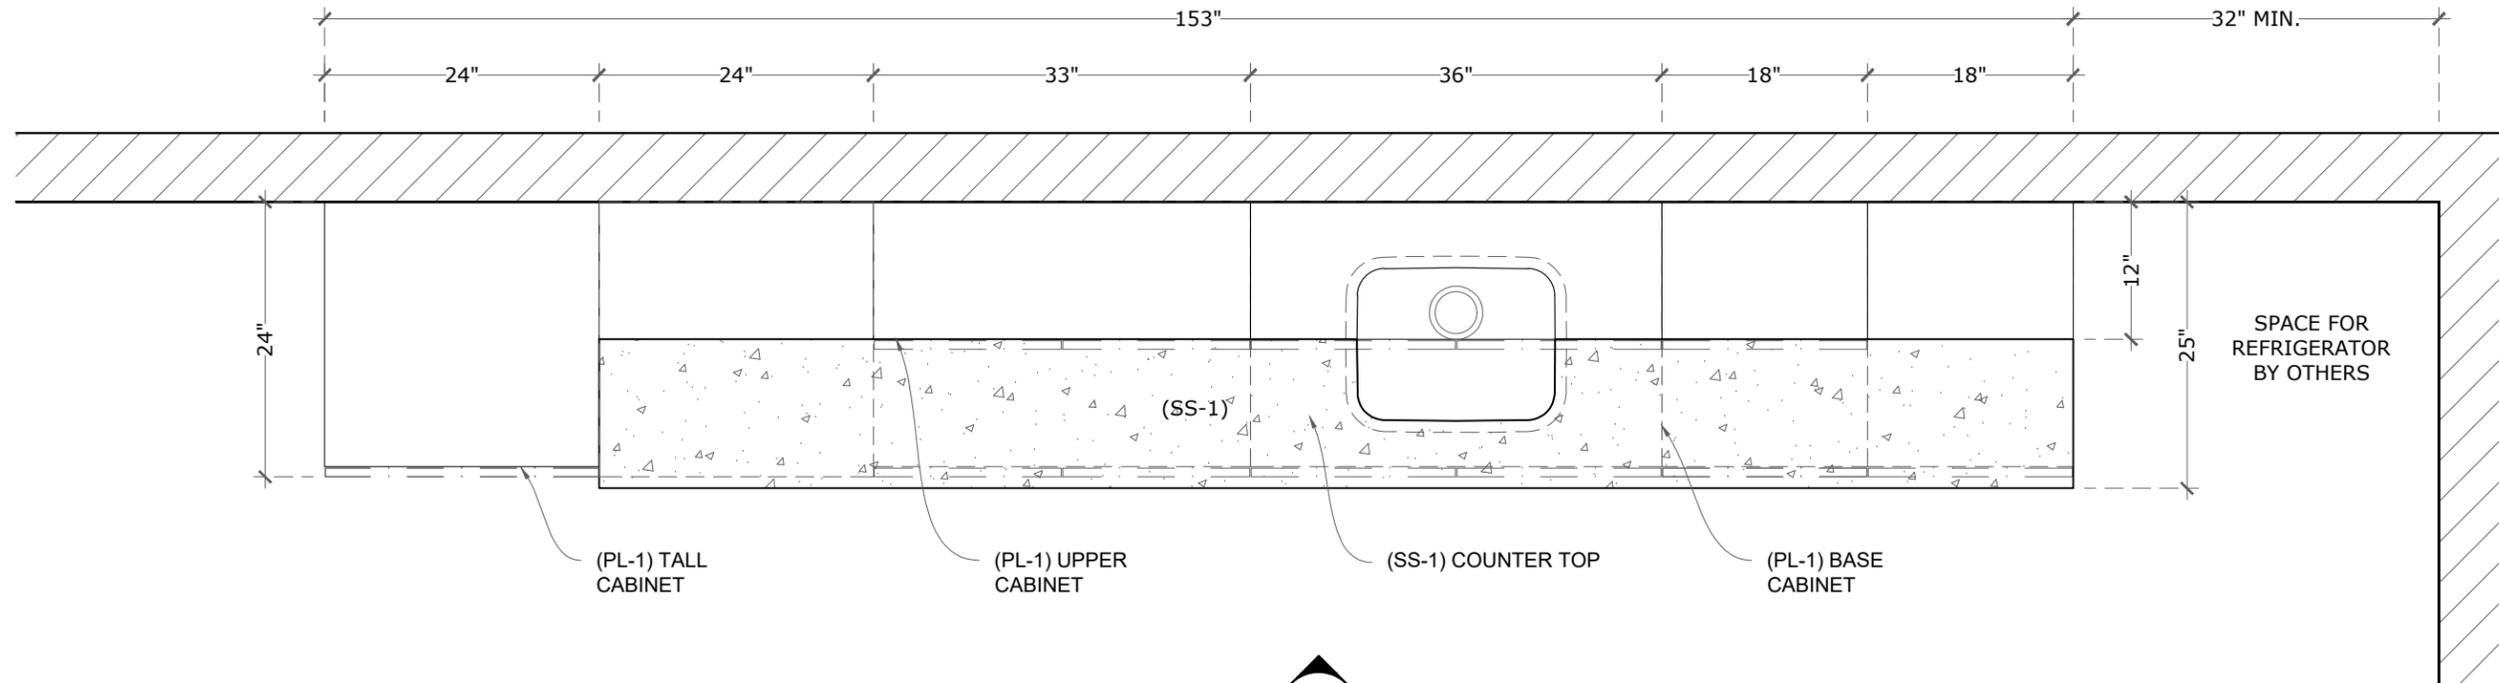

(PL-1) TALL  
CABINET

(PL-1) UPPER  
CABINET

(SS-1)

(SS-1) COUNTER TOP

(PL-1) BASE  
CABINET

SPACE FOR  
REFRIGERATOR  
BY OTHERS



**P3** PLAN VIEW

Scale: 3/4" = 1'-0"

REF.:

Mavericks Millwork Drafting  
 james@mavericksdrafting.com  
 www.mavericksdrafting.com  
 (702) 467-0161



PROJECT: **EXAMPLE SHOP DRAWINGS**

SHEET TITLE:

WORK ROOM 145-R


DATE 11/9/25

JOB# 309-25

DRAWN BY MMD

SHEET

3.0

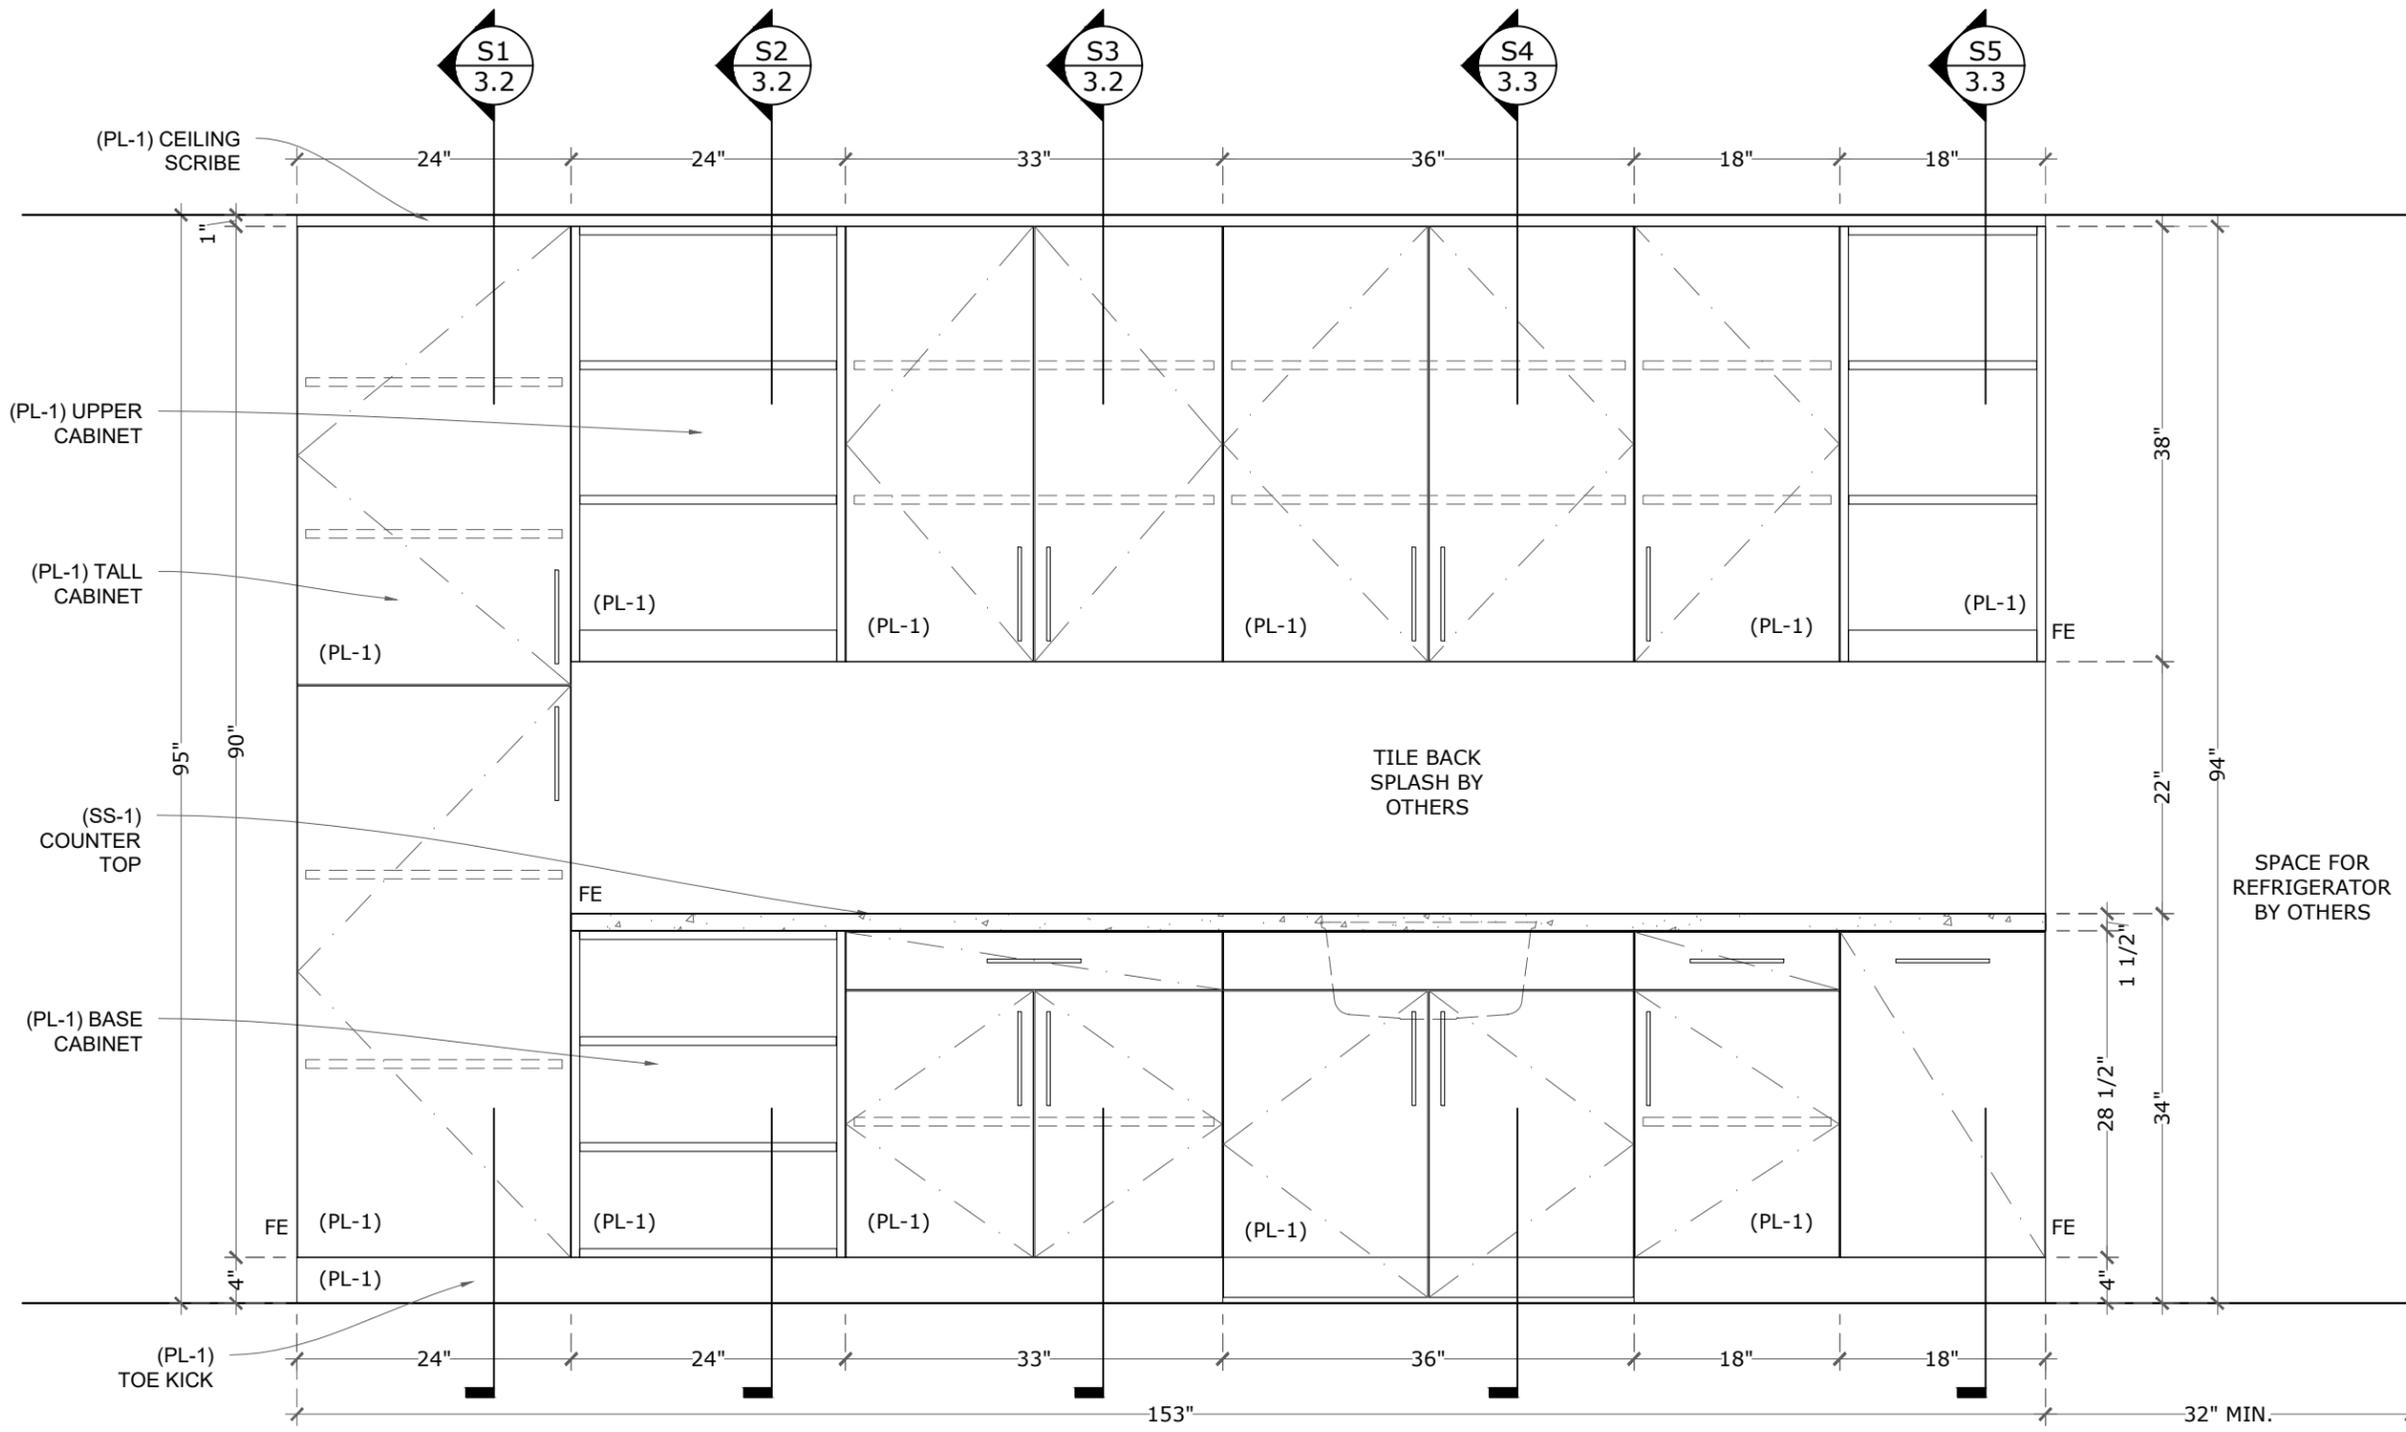

**A** ELEVATION VIEW

Scale: 3/4" = 1'-0" REF.:


Mavericks Millwork Drafting  
 james@mavericksdrafting.com  
 www.mavericksdrafting.com  
 (702) 467-0161




PROJECT: **EXAMPLE SHOP DRAWINGS**

SHEET TITLE: **WORK ROOM 145-R**


DATE	11/9/25
JOB#	309-25
DRAWN BY	MMD
SHEET	3.1

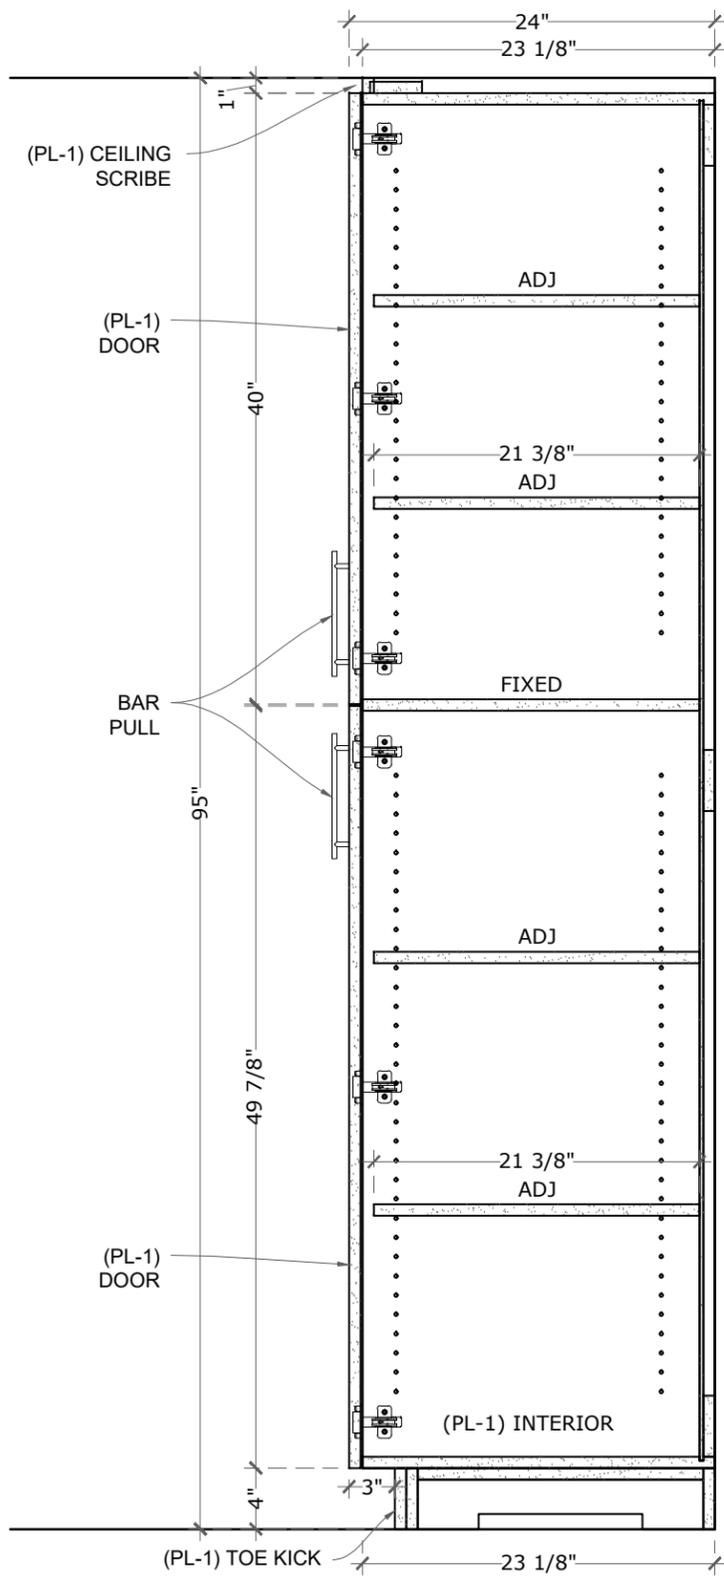

**S1** SECTION VIEW  
Scale: 1" = 1'-0" REF.:

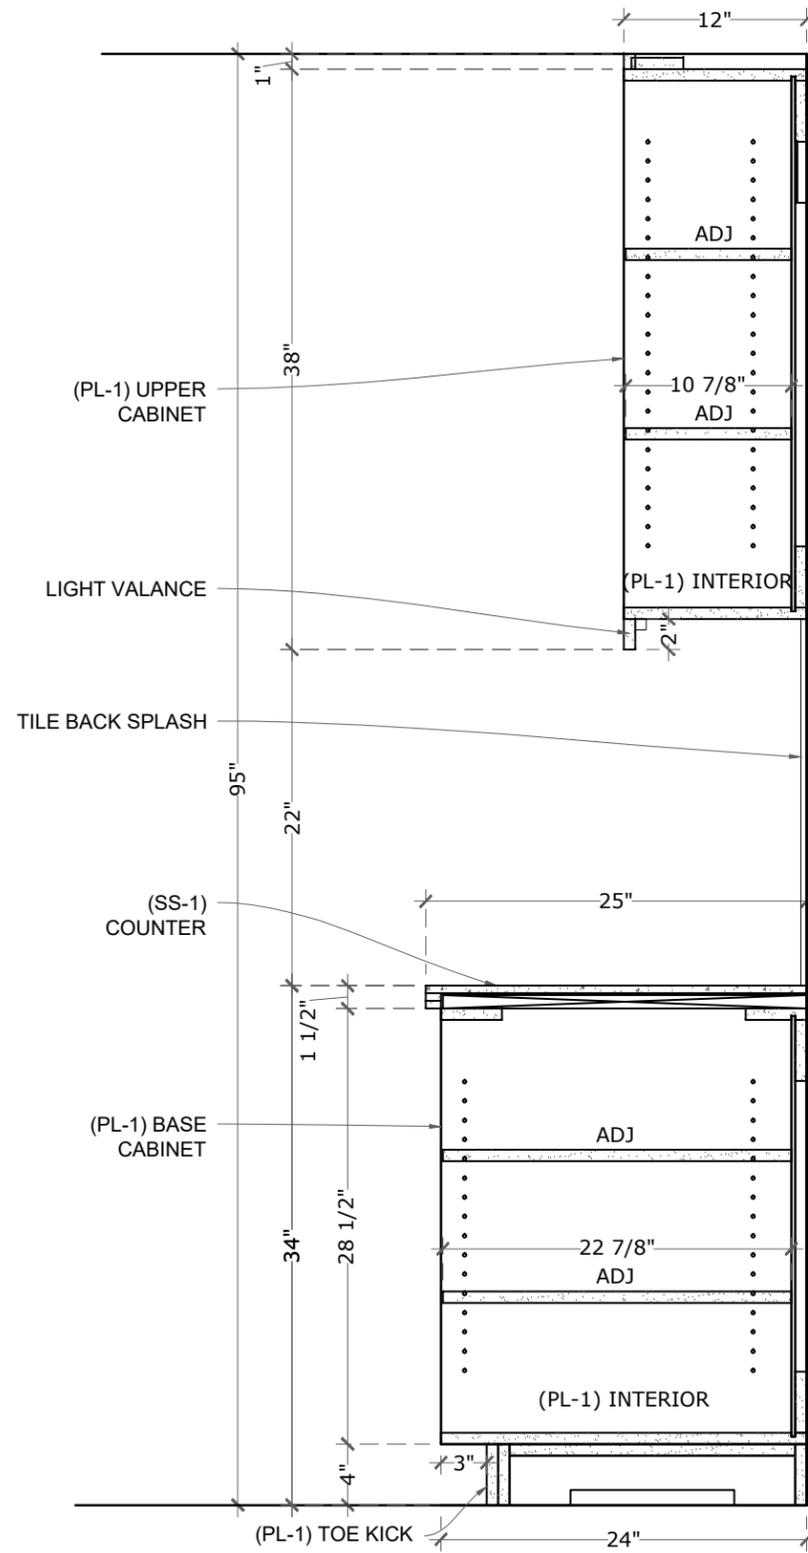

**S2** SECTION VIEW  
Scale: 1" = 1'-0" REF.:

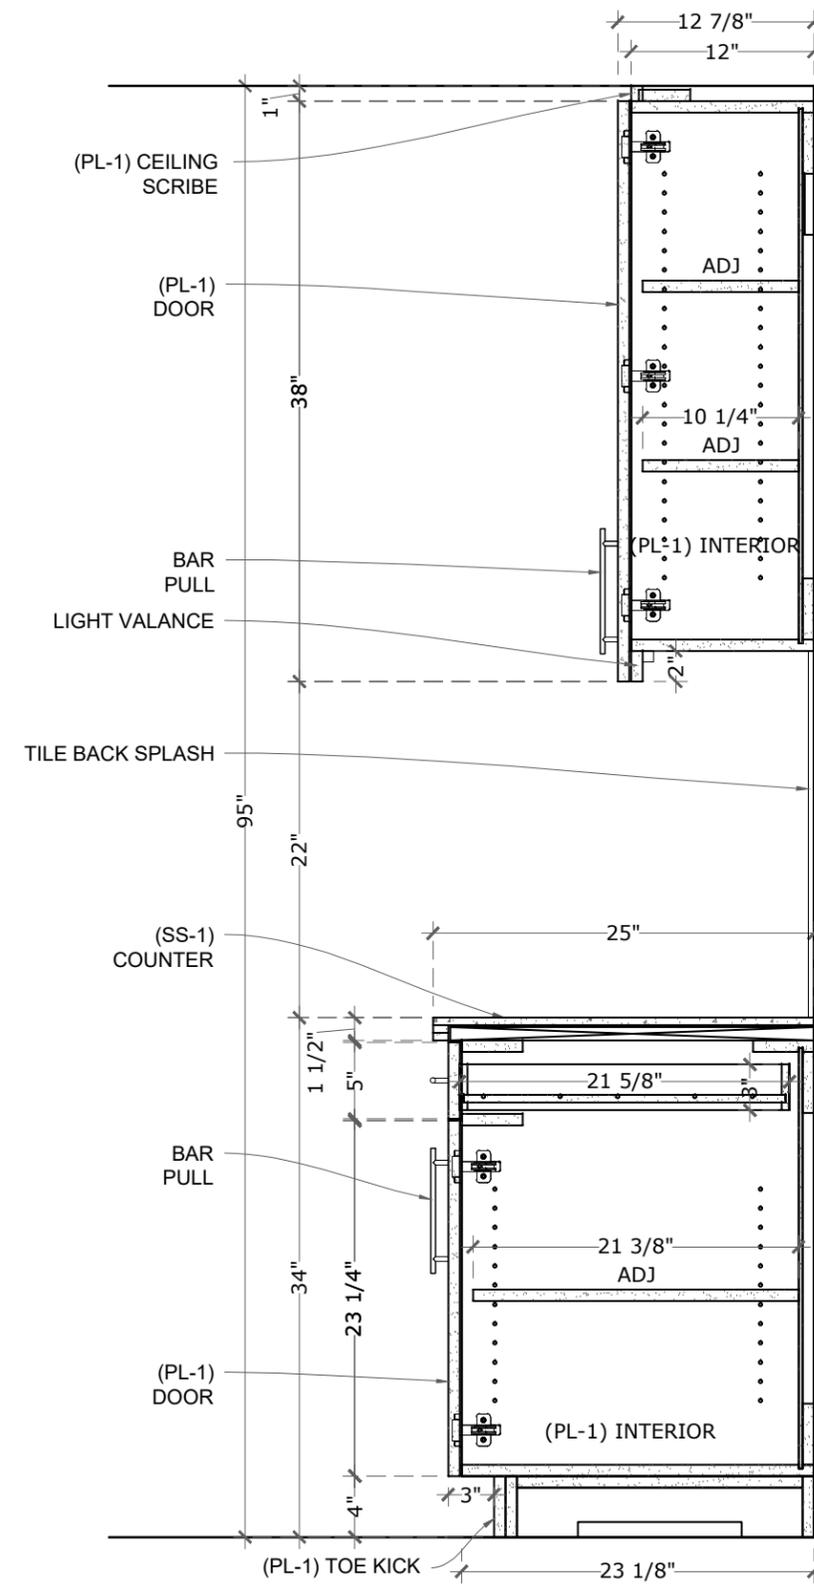


**S3** SECTION VIEW  
Scale: 1" = 1'-0" REF.:


Mavericks Millwork Drafting  
 james@mavericksdrafting.com  
 www.mavericksdrafting.com  
 (702) 467-0161

PROJECT: **EXAMPLE SHOP DRAWINGS**  
 SHEET TITLE: **WORK ROOM 145-R**

DATE	11/9/25
JOB#	309-25
DRAWN BY	MMD
SHEET	3.2

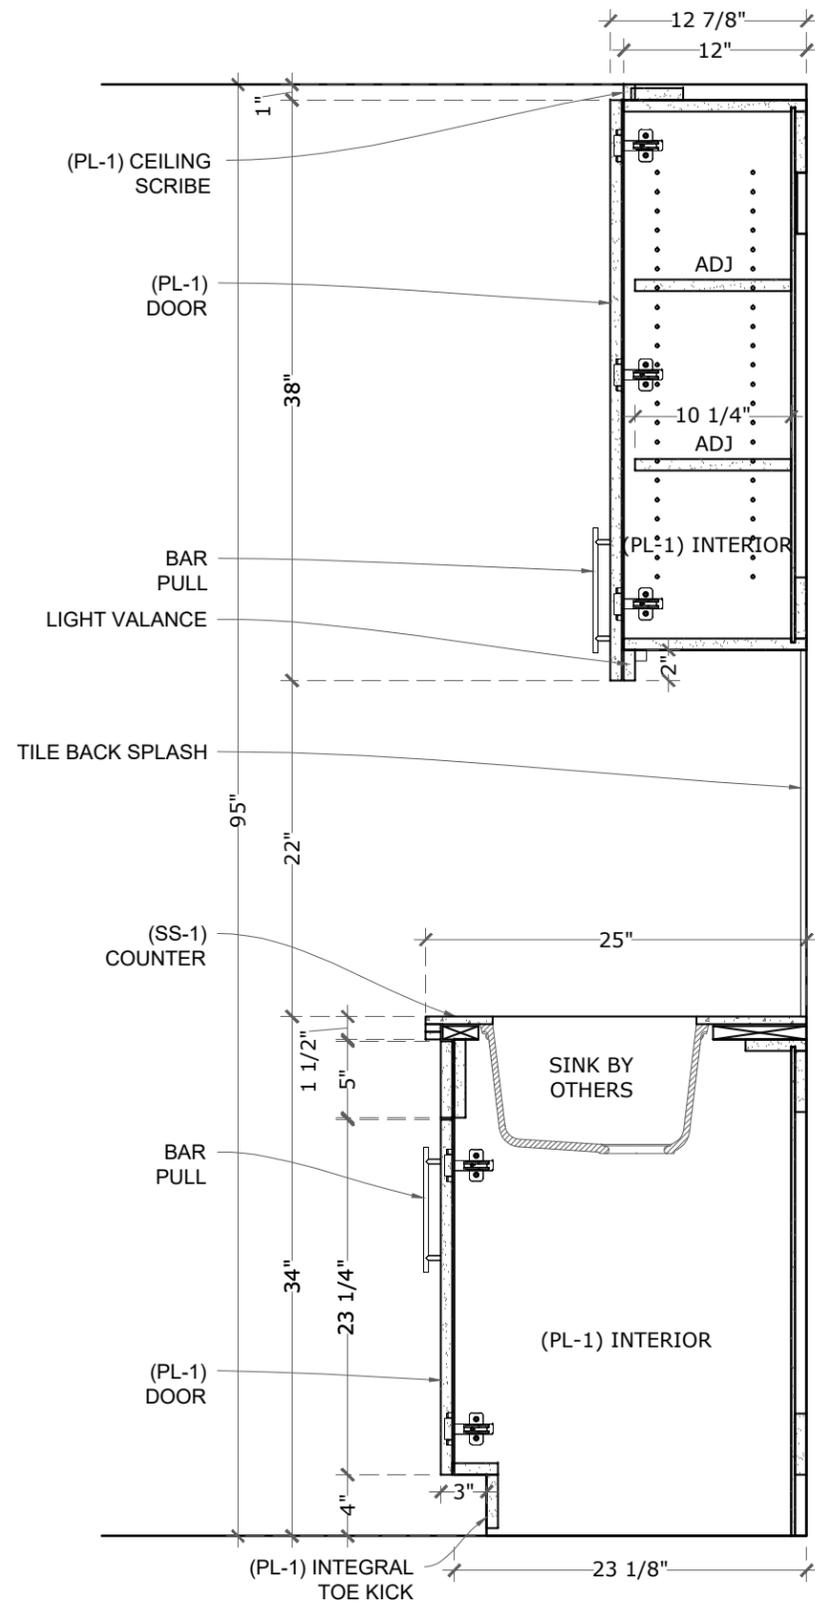

**S4** SECTION VIEW  
Scale: 1" = 1'-0" REF.:

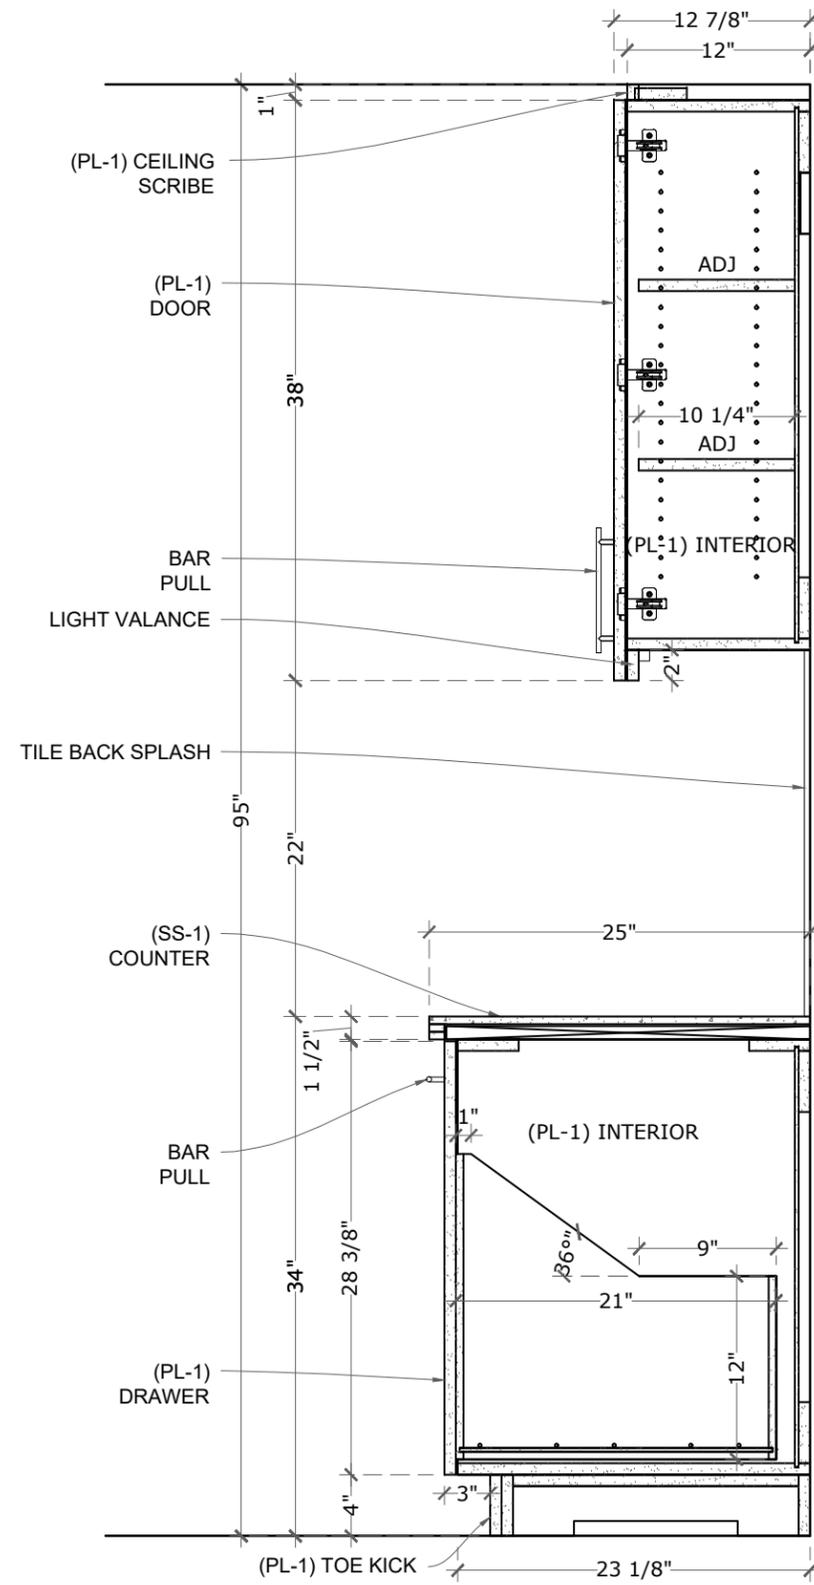





**S5** SECTION VIEW  
Scale: 1" = 1'-0" REF.:

Mavericks Millwork Drafting  
james@mavericksdrafting.com  
www.mavericksdrafting.com  
(702) 467-0161



PROJECT: **EXAMPLE SHOP DRAWINGS**  
SHEET TITLE: **WORK ROOM 145-R**

DATE	11/9/25
JOB#	309-25
DRAWN BY	MMD
SHEET	3.3

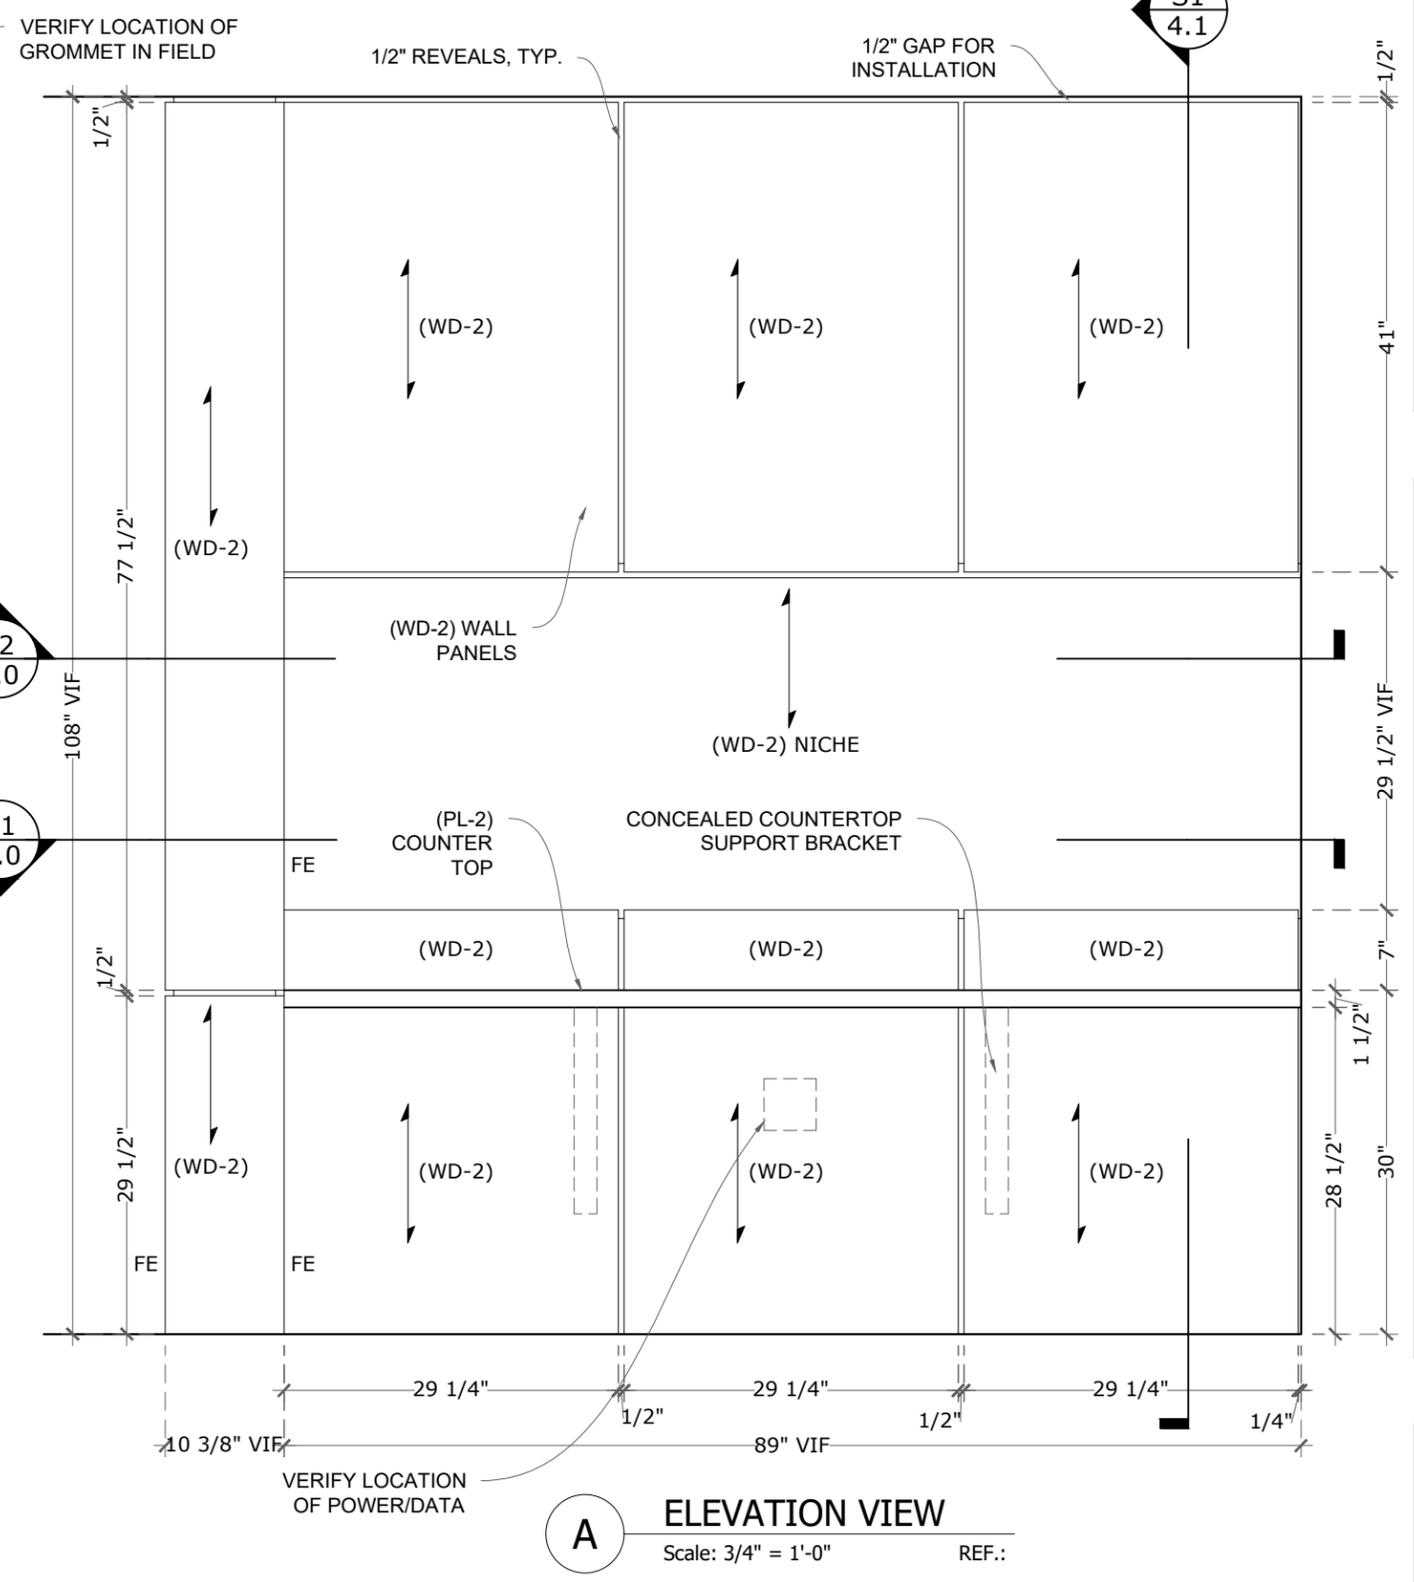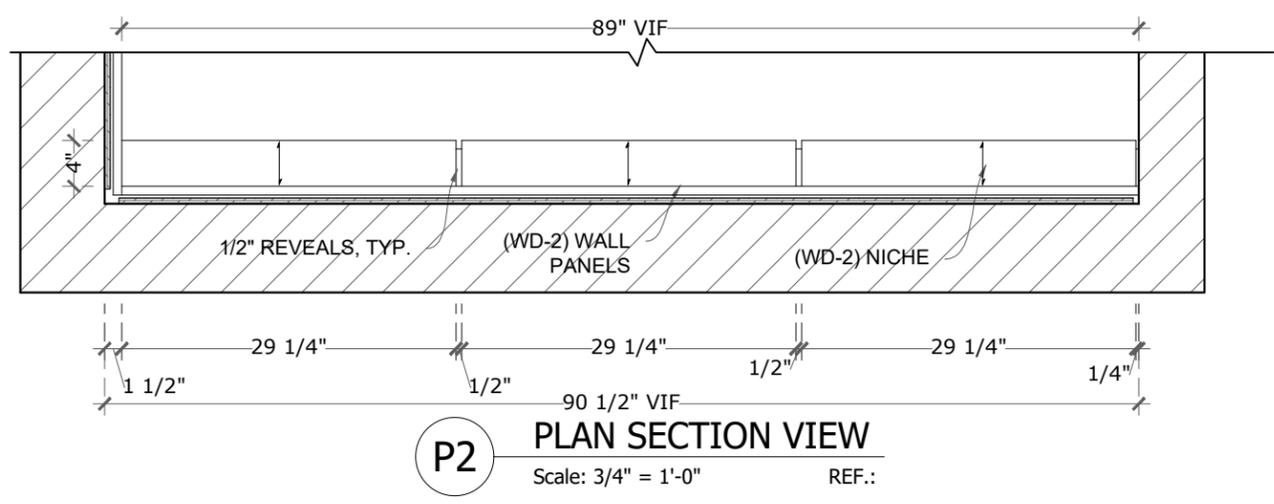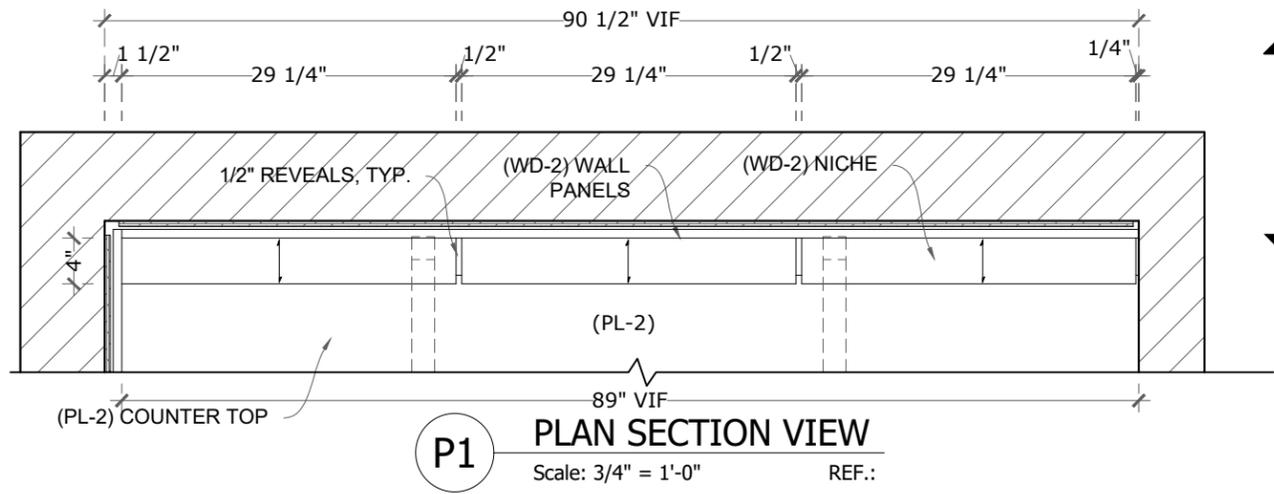
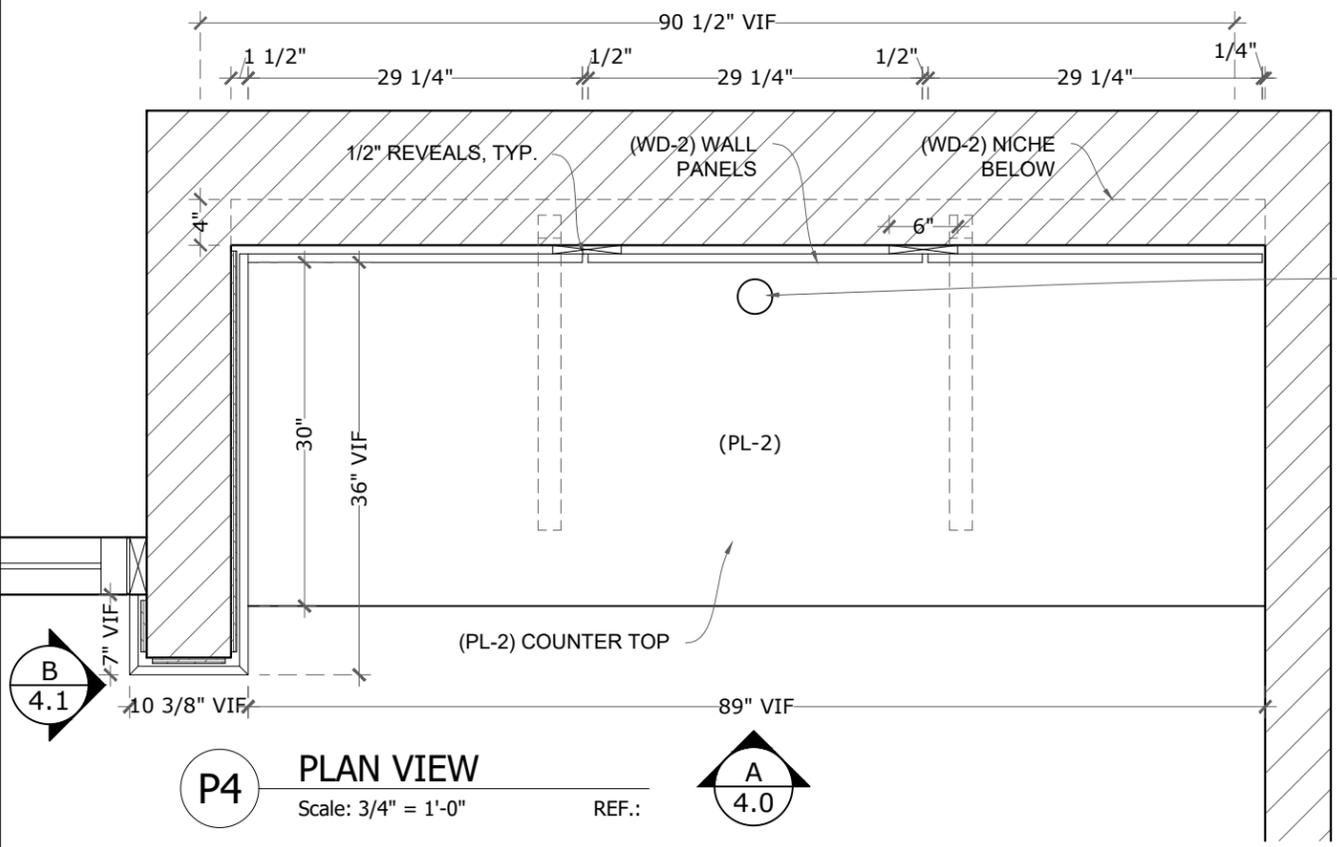


Mavericks Millwork Drafting  
james@mavericksdrafting.com  
www.mavericksdrafting.com  
(702) 467-0161


PROJECT: **EXAMPLE SHOP DRAWINGS**  
SHEET TITLE: **VIDEO STUDIO 152-H**

DATE	11/9/25
JOB#	309-25
DRAWN BY	MMD
SHEET	4.0



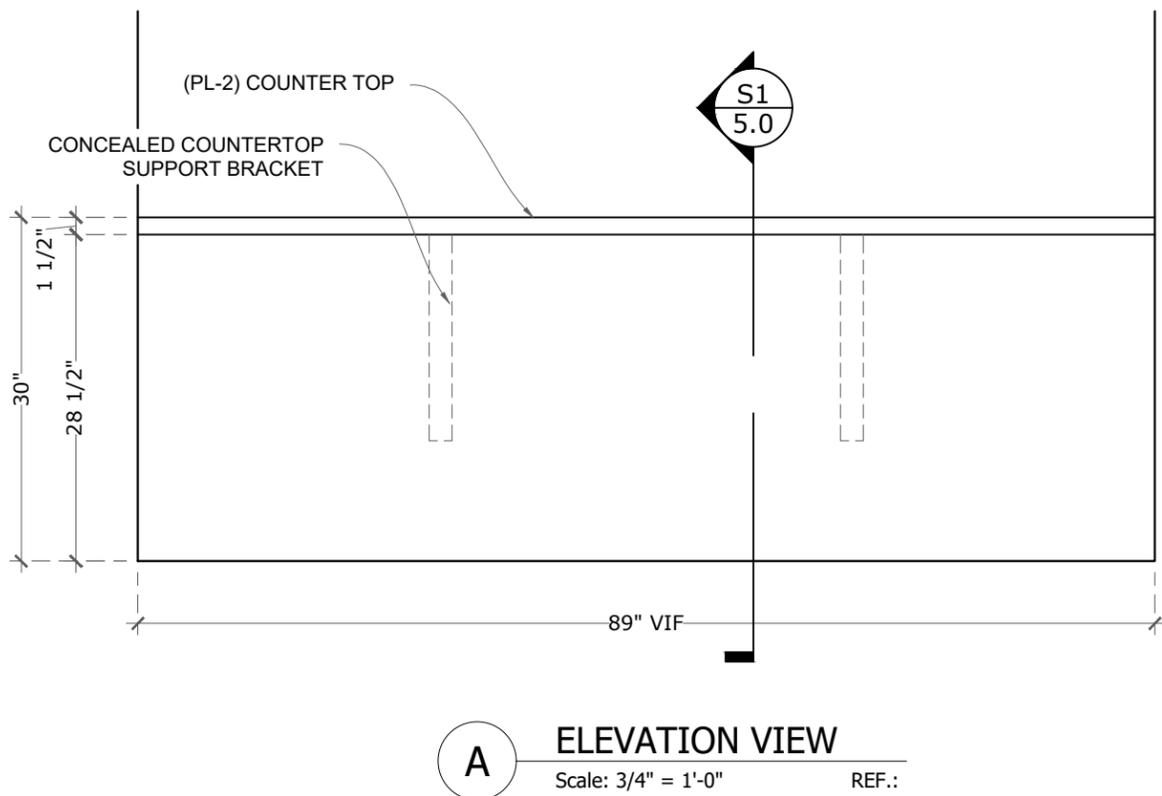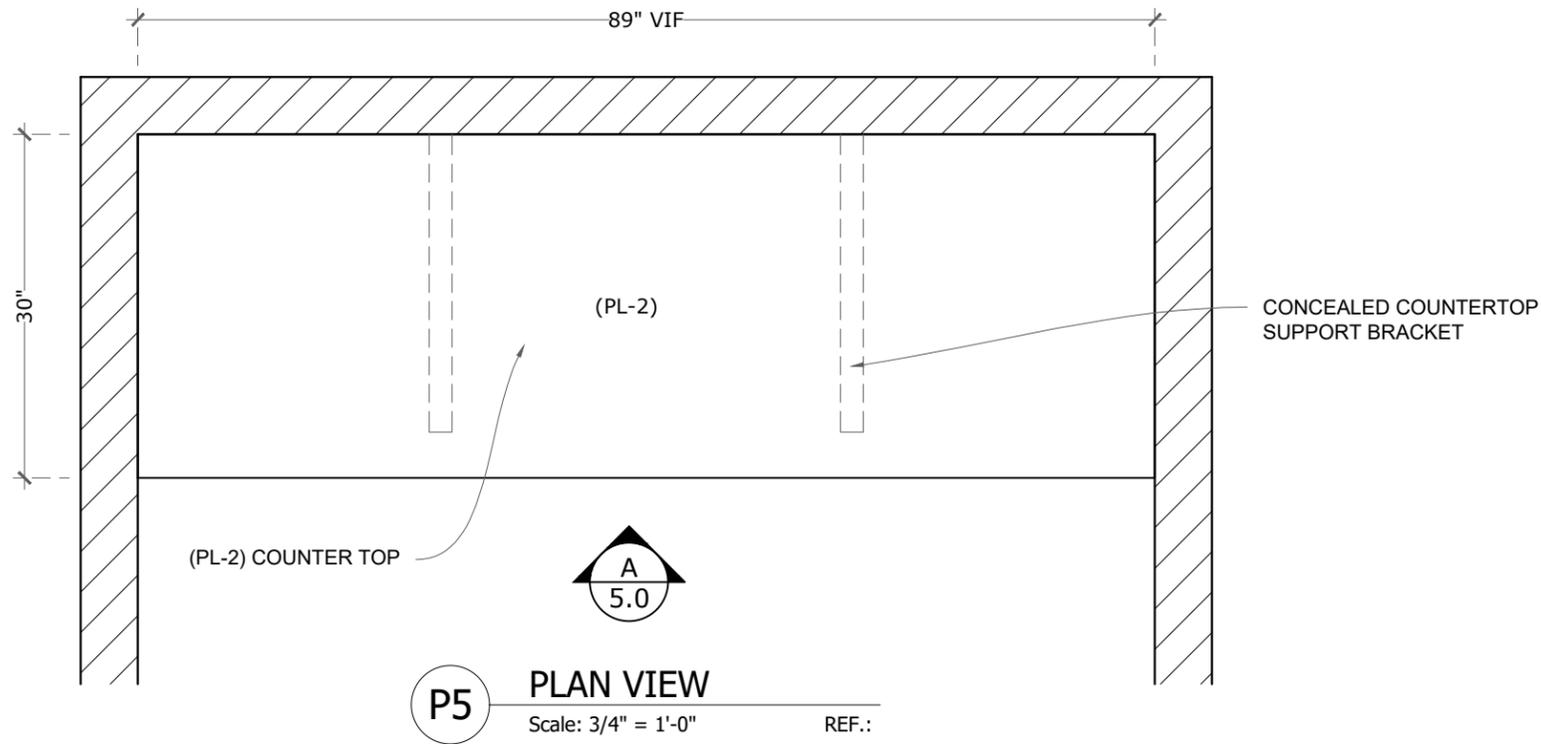

ROOM SCHEDULE	
ROOM NAME	DIMENISONS
AUDIONET STUDIO 152-D	89" VIF
AUDIONET STUDIO 152-E	89" VIF
AUDIONET STUDIO 152-F	89" VIF
AUDIONET STUDIO 152-G	89" VIF

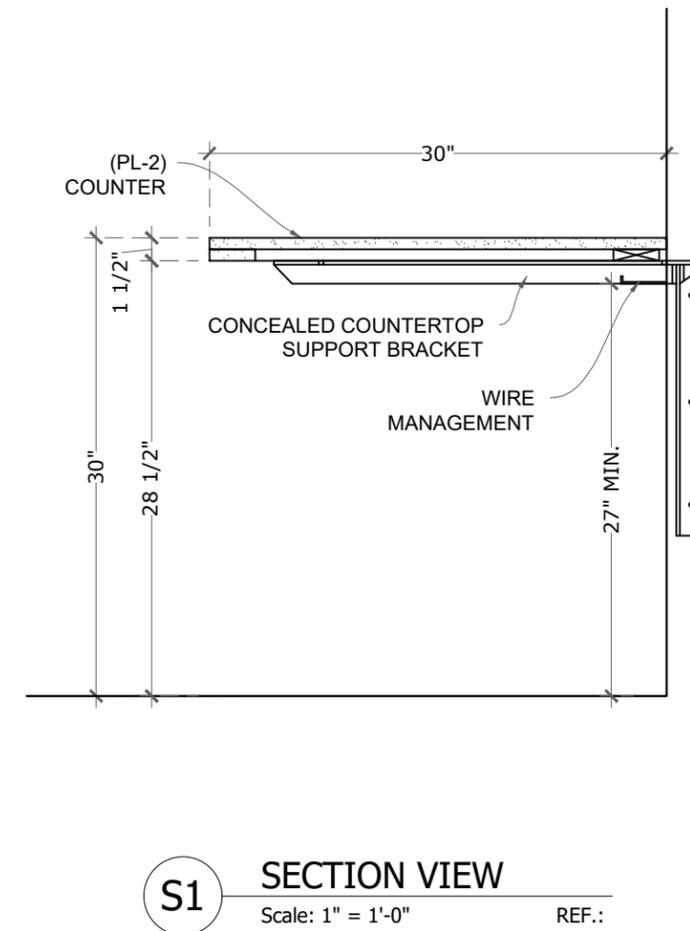


Mavericks Millwork Drafting  
 james@mavericksdrafting.com  
 www.mavericksdrafting.com  
 (702) 467-0161



PROJECT: **EXAMPLE SHOP DRAWINGS**

SHEET TITLE: AUDIONET STUDIO QTY 4 (152-D, E, F, G)

DATE	11/9/25
JOB#	309-25
DRAWN BY	MMD
SHEET	5.0

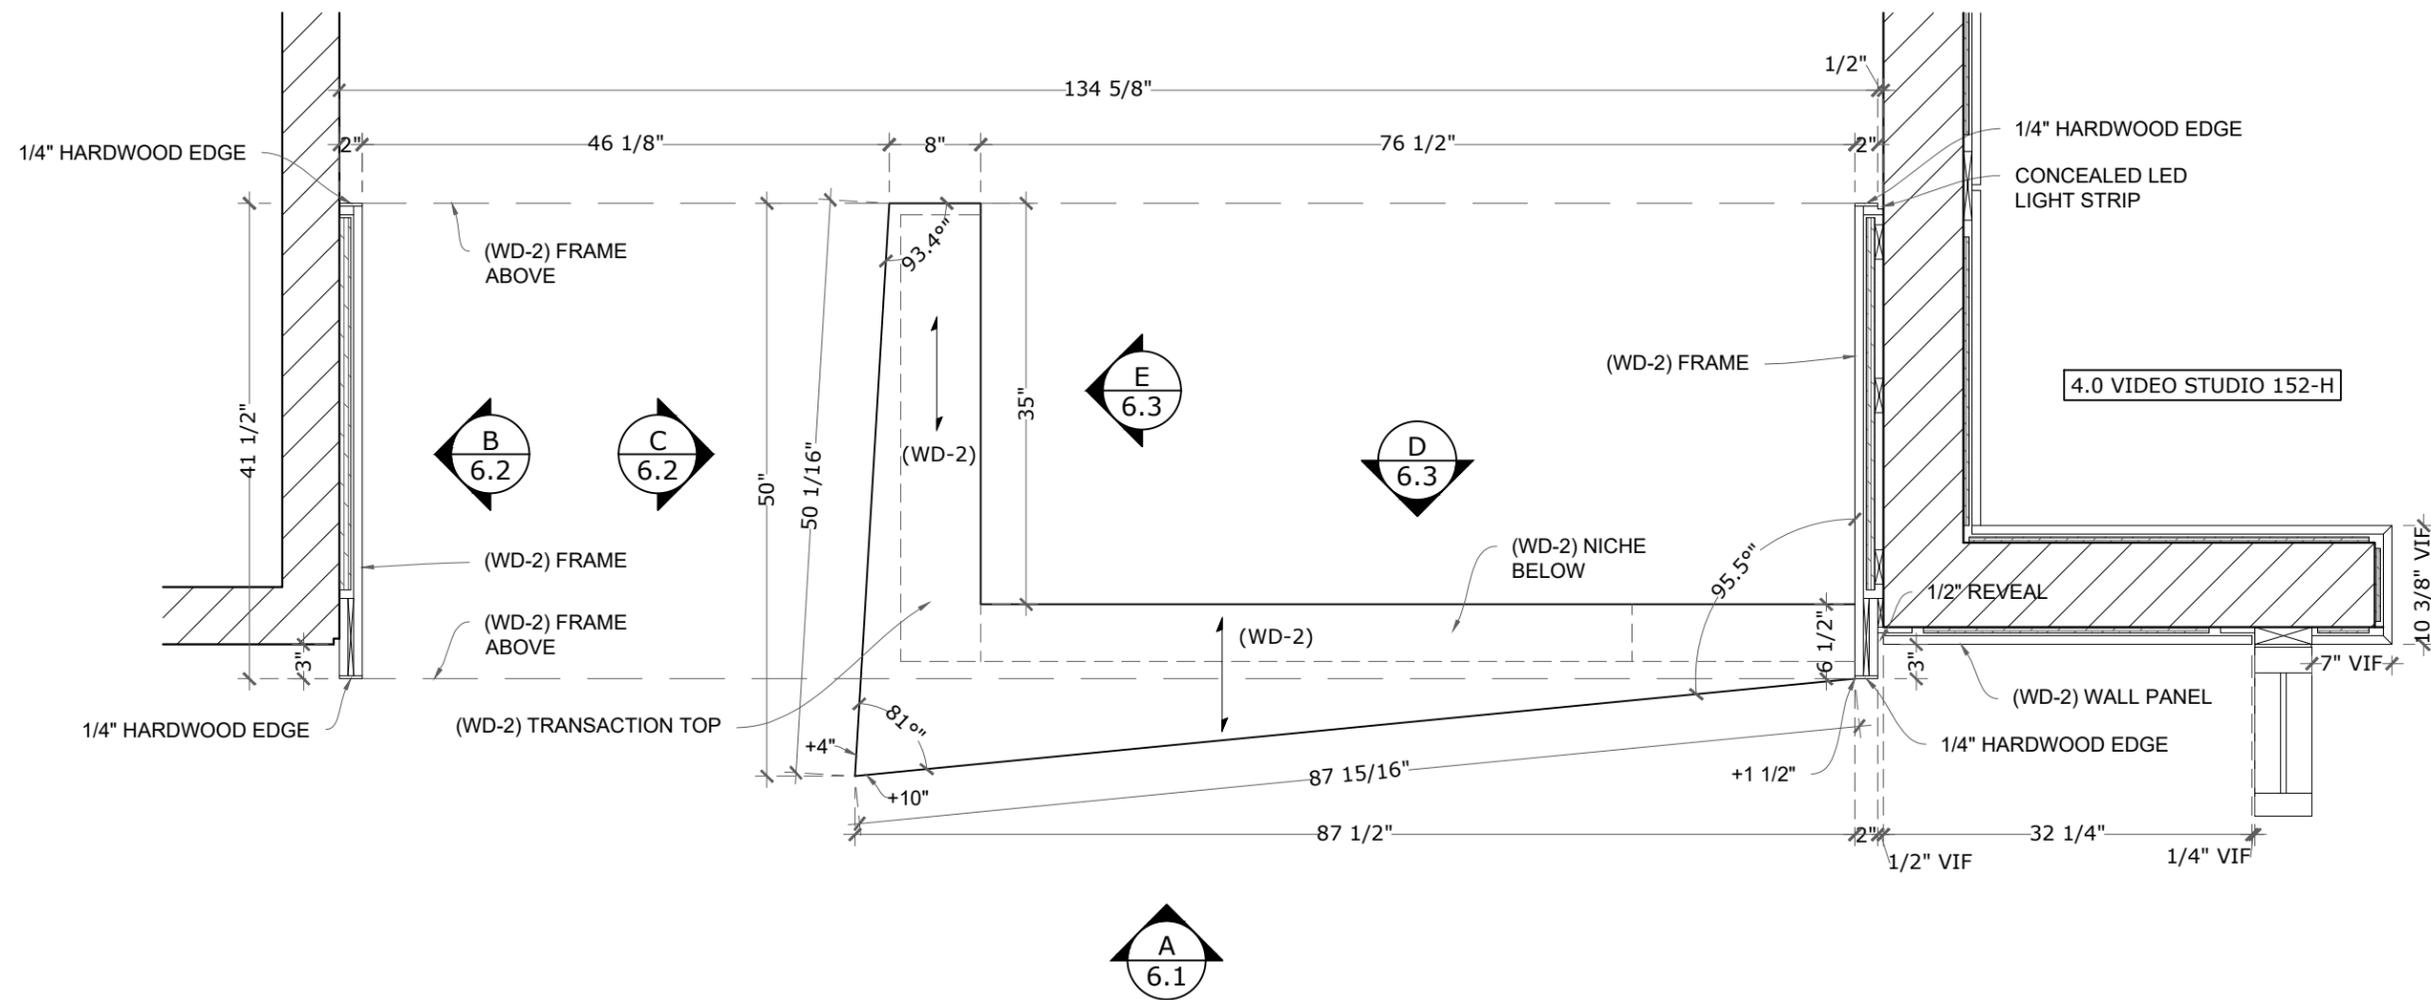


**P6** PLAN VIEW  
 Scale: 3/4" = 1'-0" REF.:

Mavericks Millwork Drafting  
 james@mavericksdrafting.com  
 www.mavericksdrafting.com  
 (702) 467-0161



PROJECT: **EXAMPLE SHOP DRAWINGS**  
 SHEET TITLE: **145-AA RECEPTION**

DATE	11/9/25
JOB#	309-25
DRAWN BY	MMD
SHEET	6.0

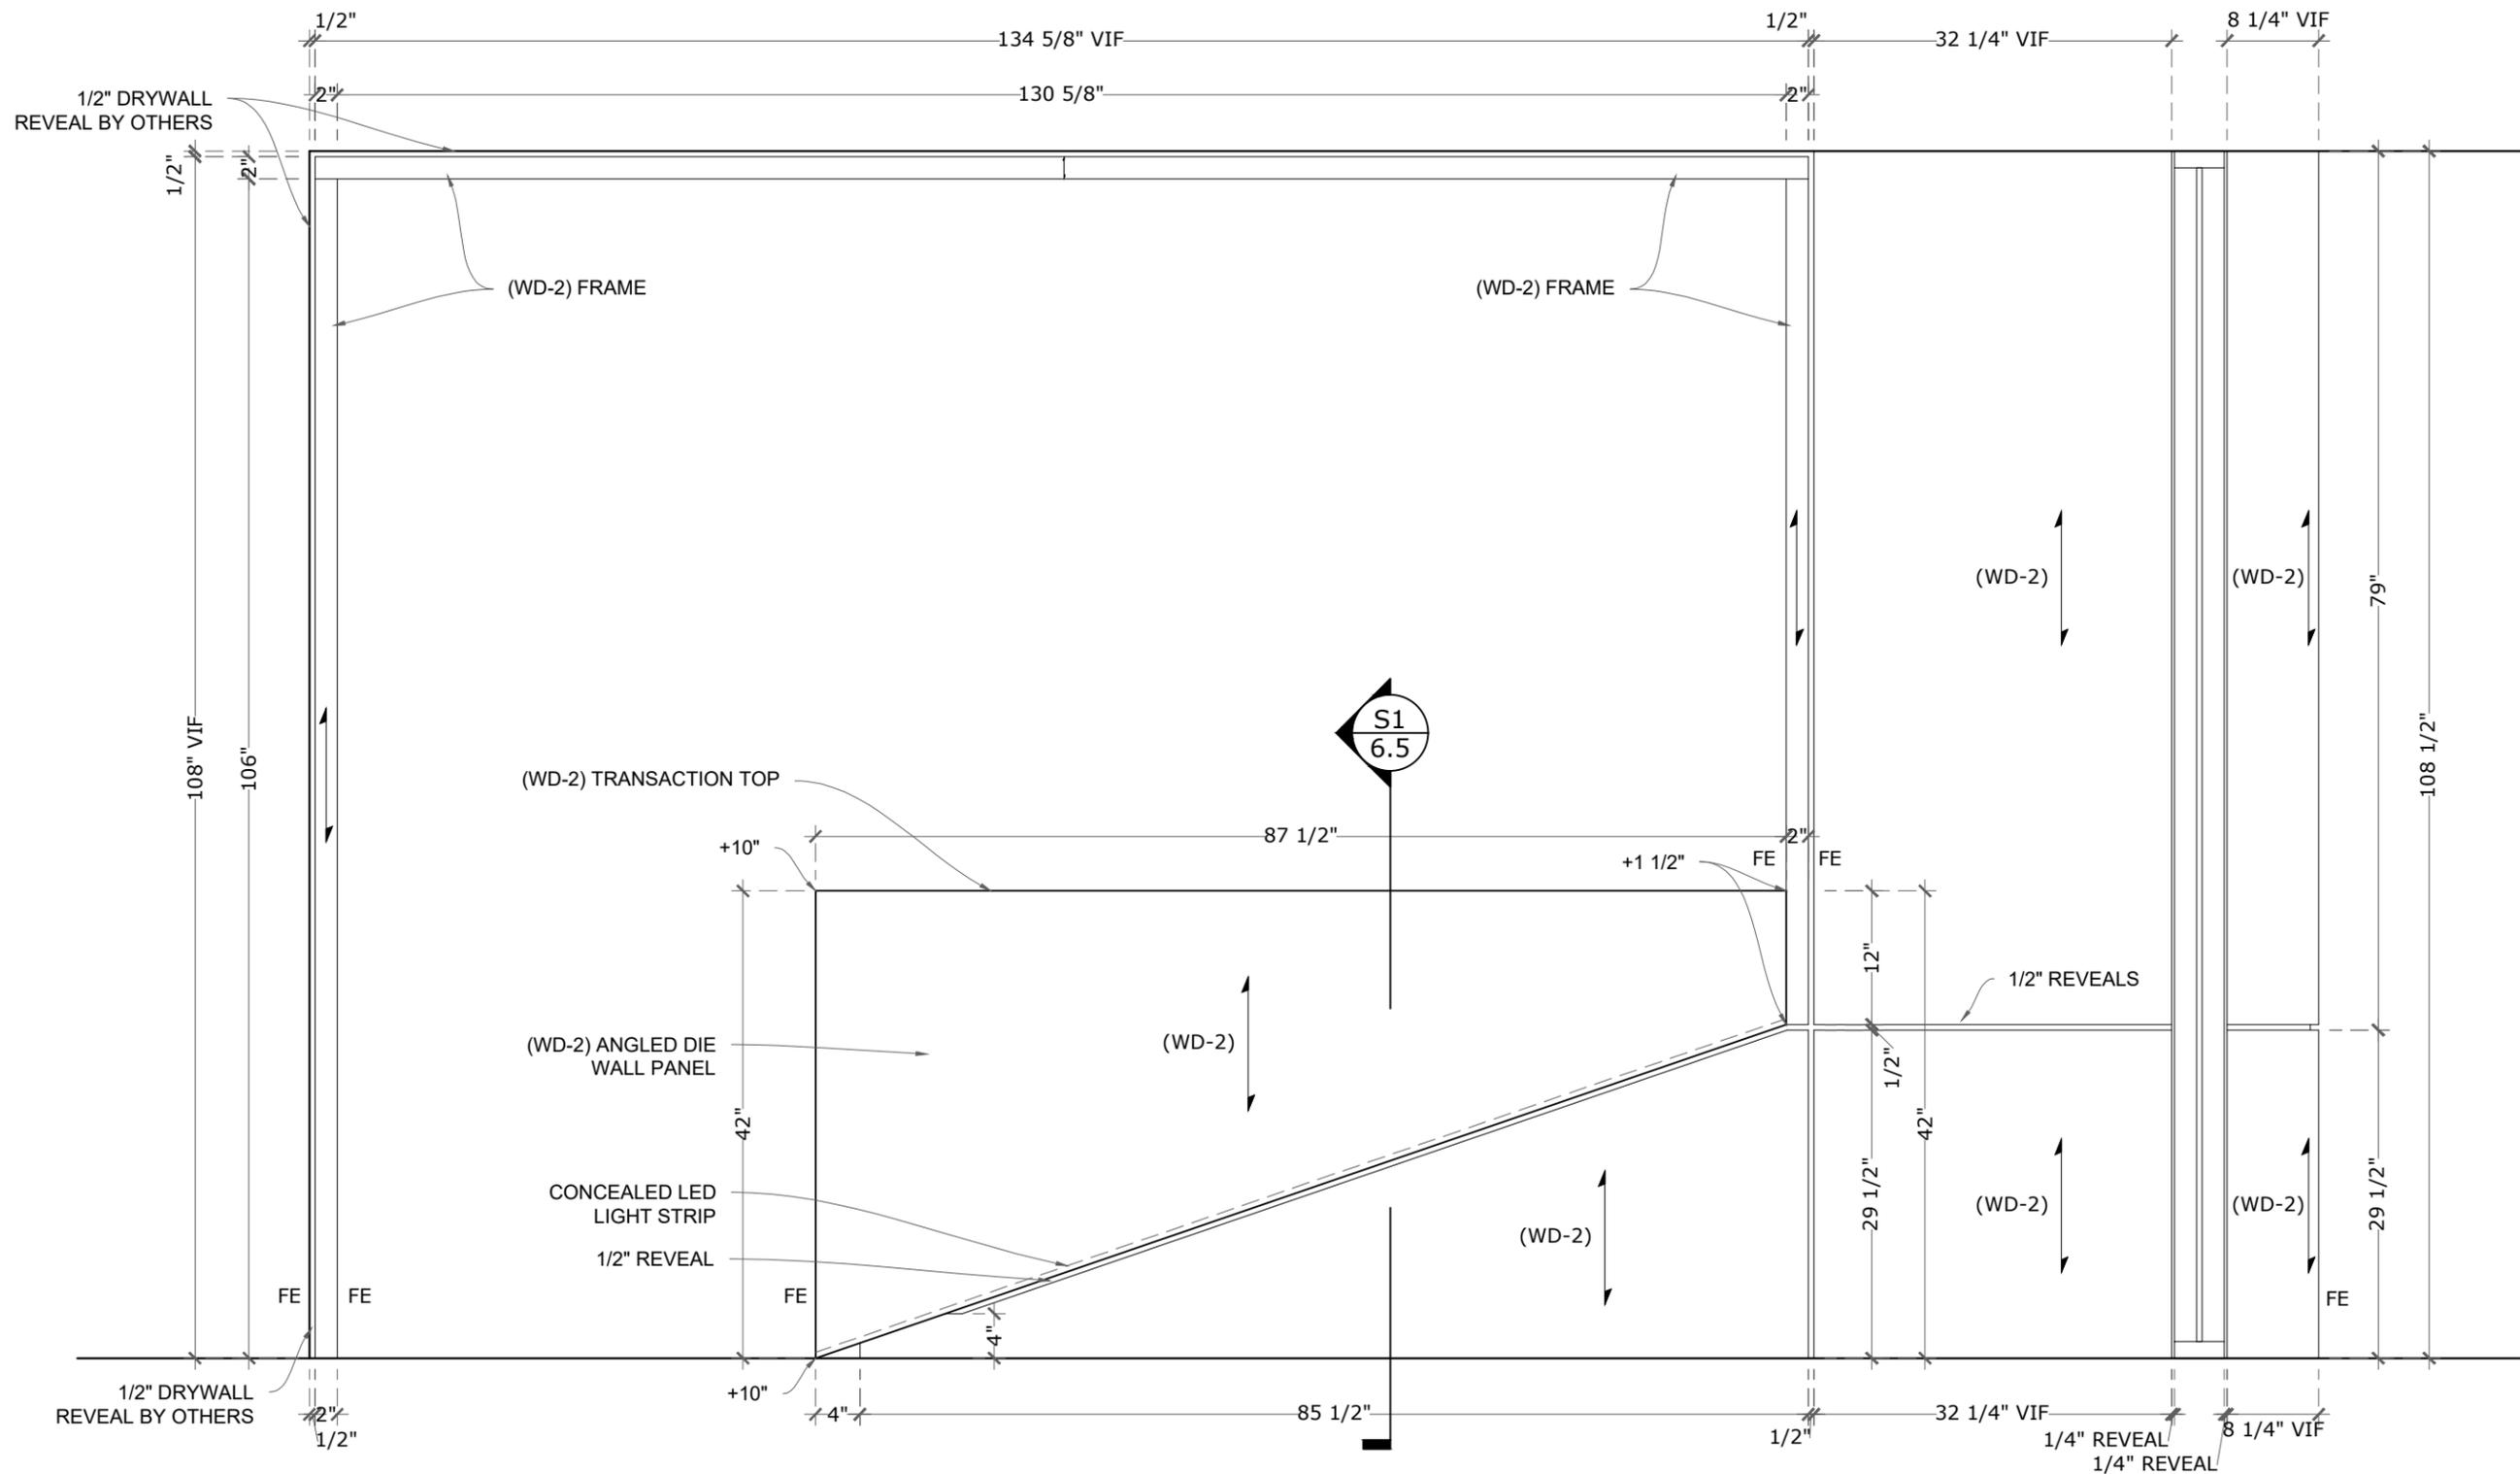


**A** ELEVATION VIEW  
 Scale: 3/4" = 1'-0" REF.:

Mavericks Millwork Drafting  
 james@mavericksdrafting.com  
 www.mavericksdrafting.com  
 (702) 467-0161




PROJECT: **EXAMPLE SHOP DRAWINGS**  
 SHEET TITLE: **145-AA RECEPTION**

DATE	11/9/25
JOB#	309-25
DRAWN BY	MMD
SHEET	6.1

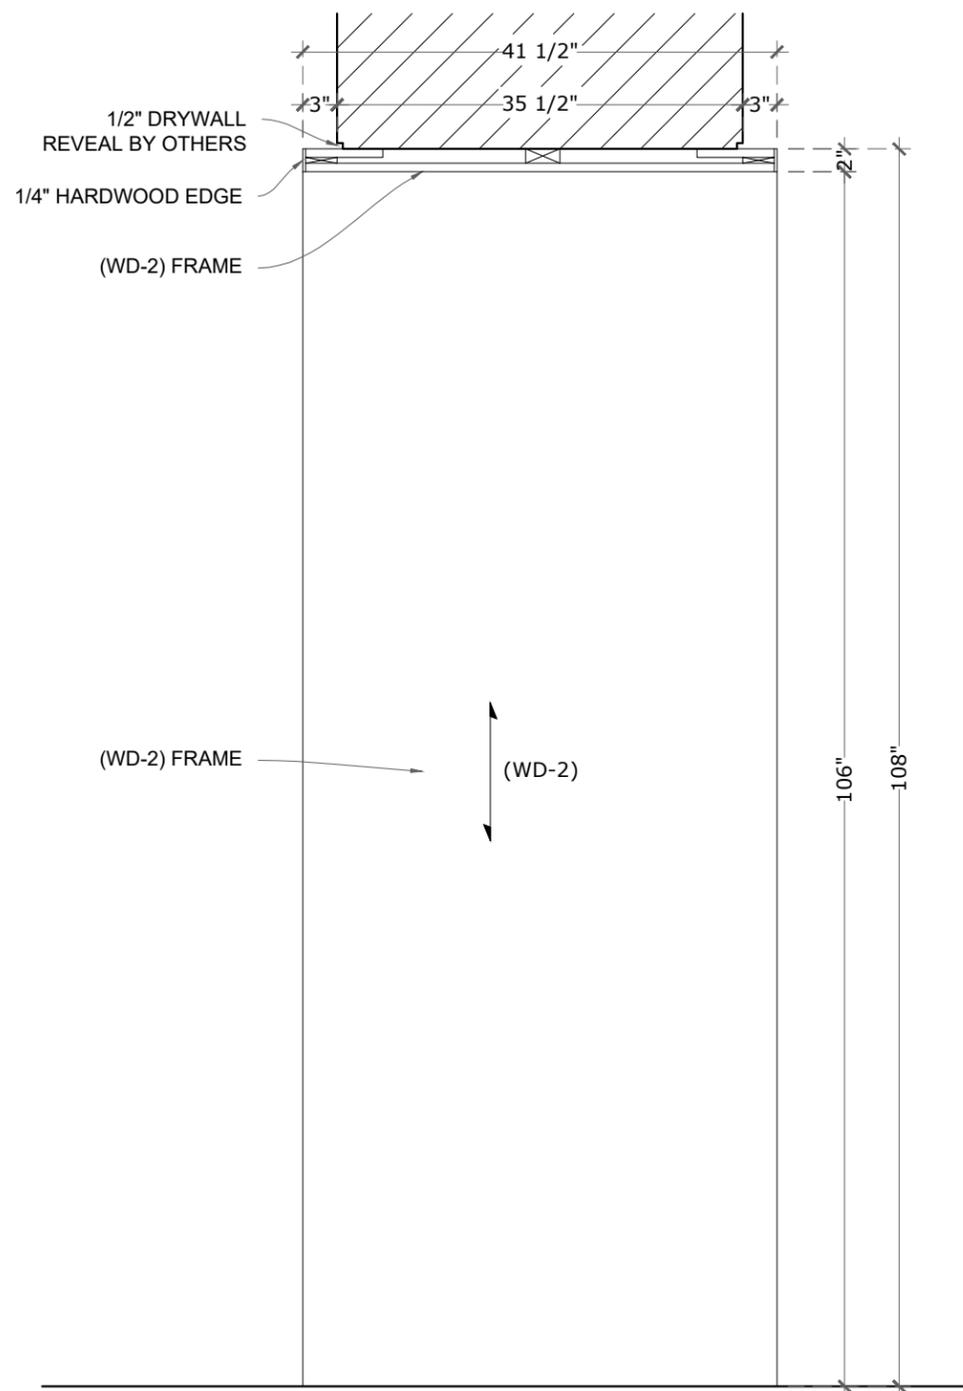

**B** ELEVATION VIEW  
 Scale: 3/4" = 1'-0" REF.:

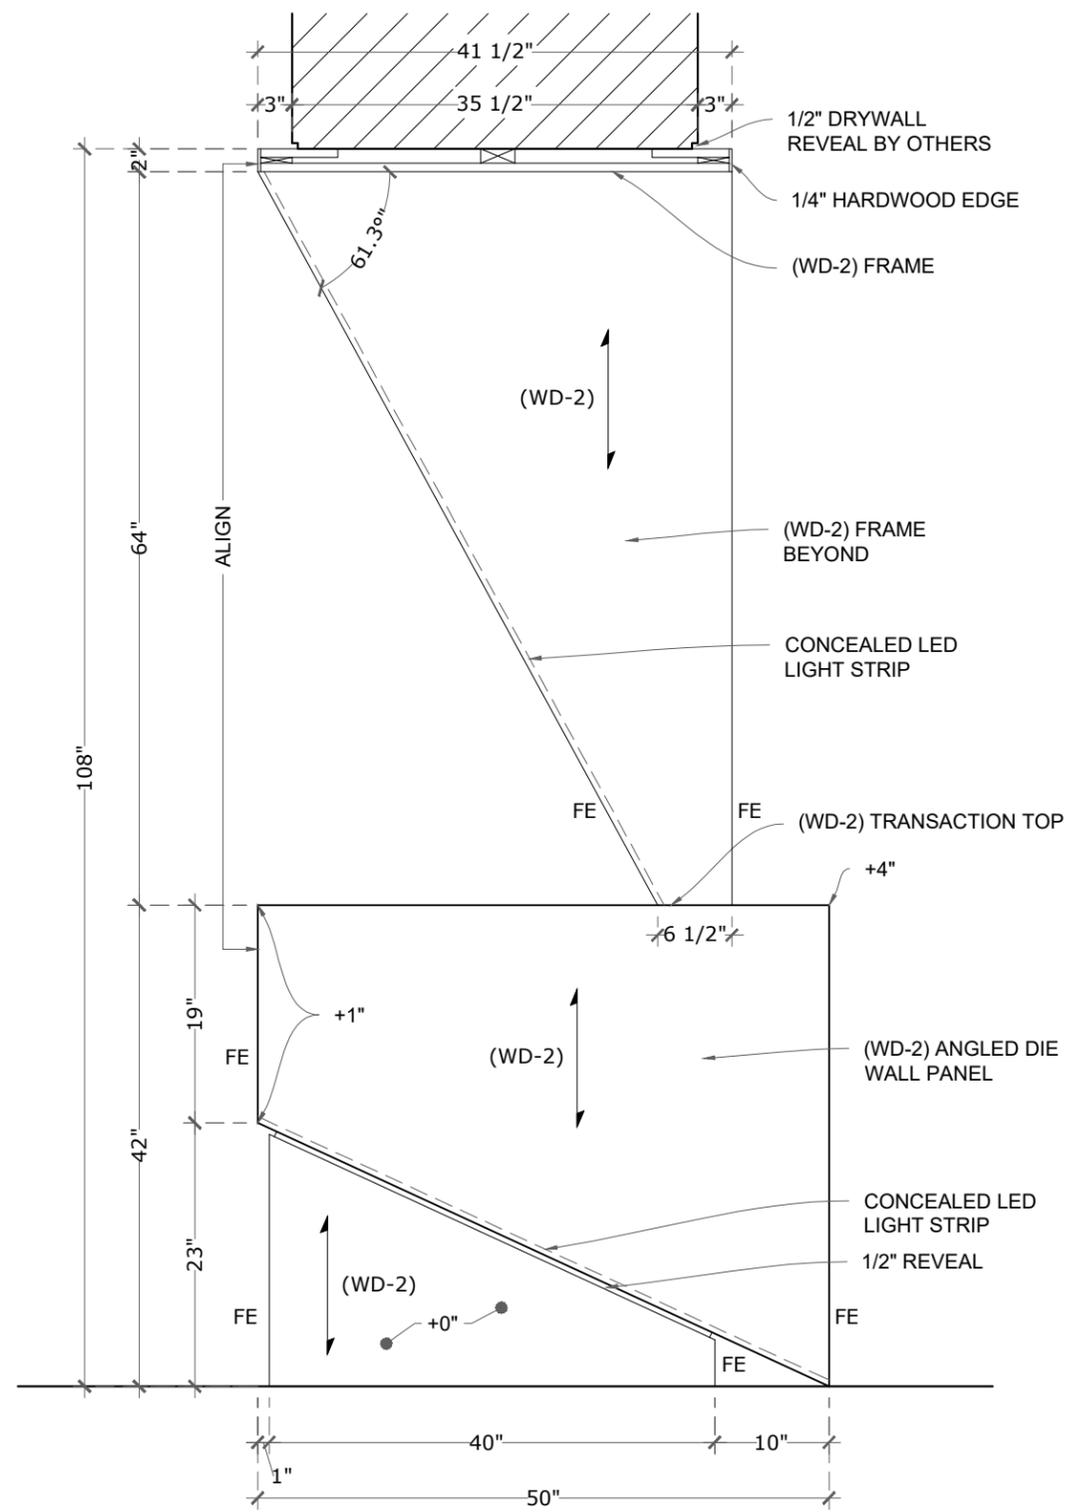


**C** ELEVATION VIEW  
 Scale: 3/4" = 1'-0" REF.:

Mavericks Millwork Drafting  
 james@mavericksdrafting.com  
 www.mavericksdrafting.com  
 (702) 467-0161




PROJECT: **EXAMPLE SHOP DRAWINGS**  
 SHEET TITLE: **145-AA RECEPTION**

DATE	11/9/25
JOB#	309-25
DRAWN BY	MMD
SHEET	6.2

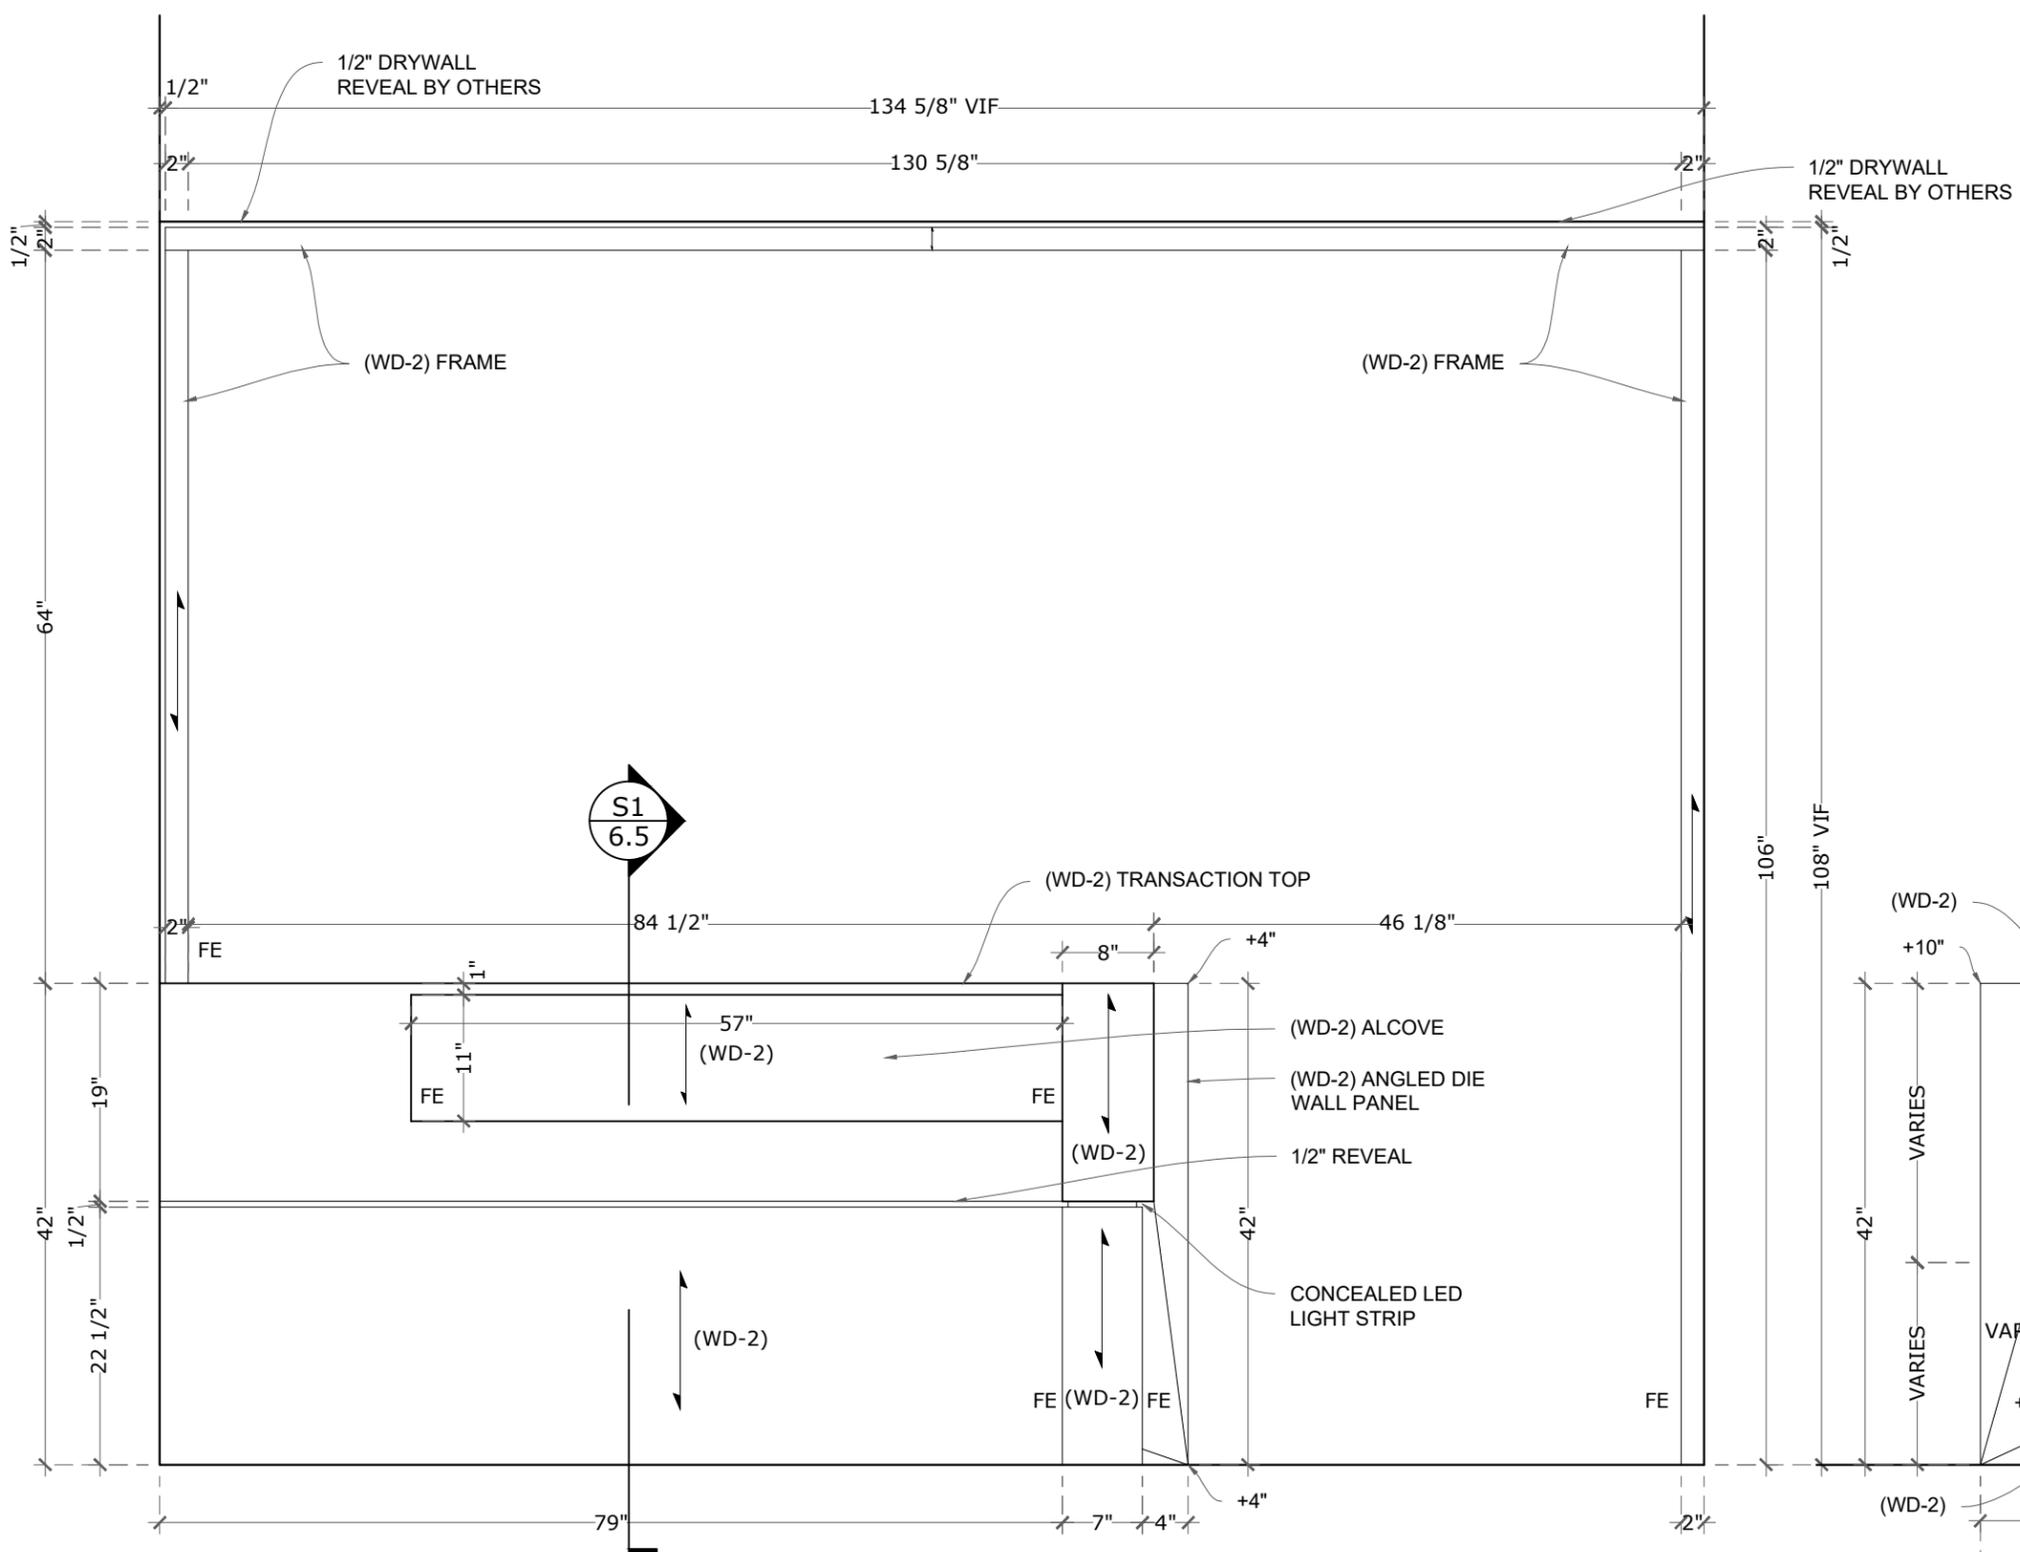


**D** ELEVATION VIEW  
 Scale: 3/4" = 1'-0" REF.:

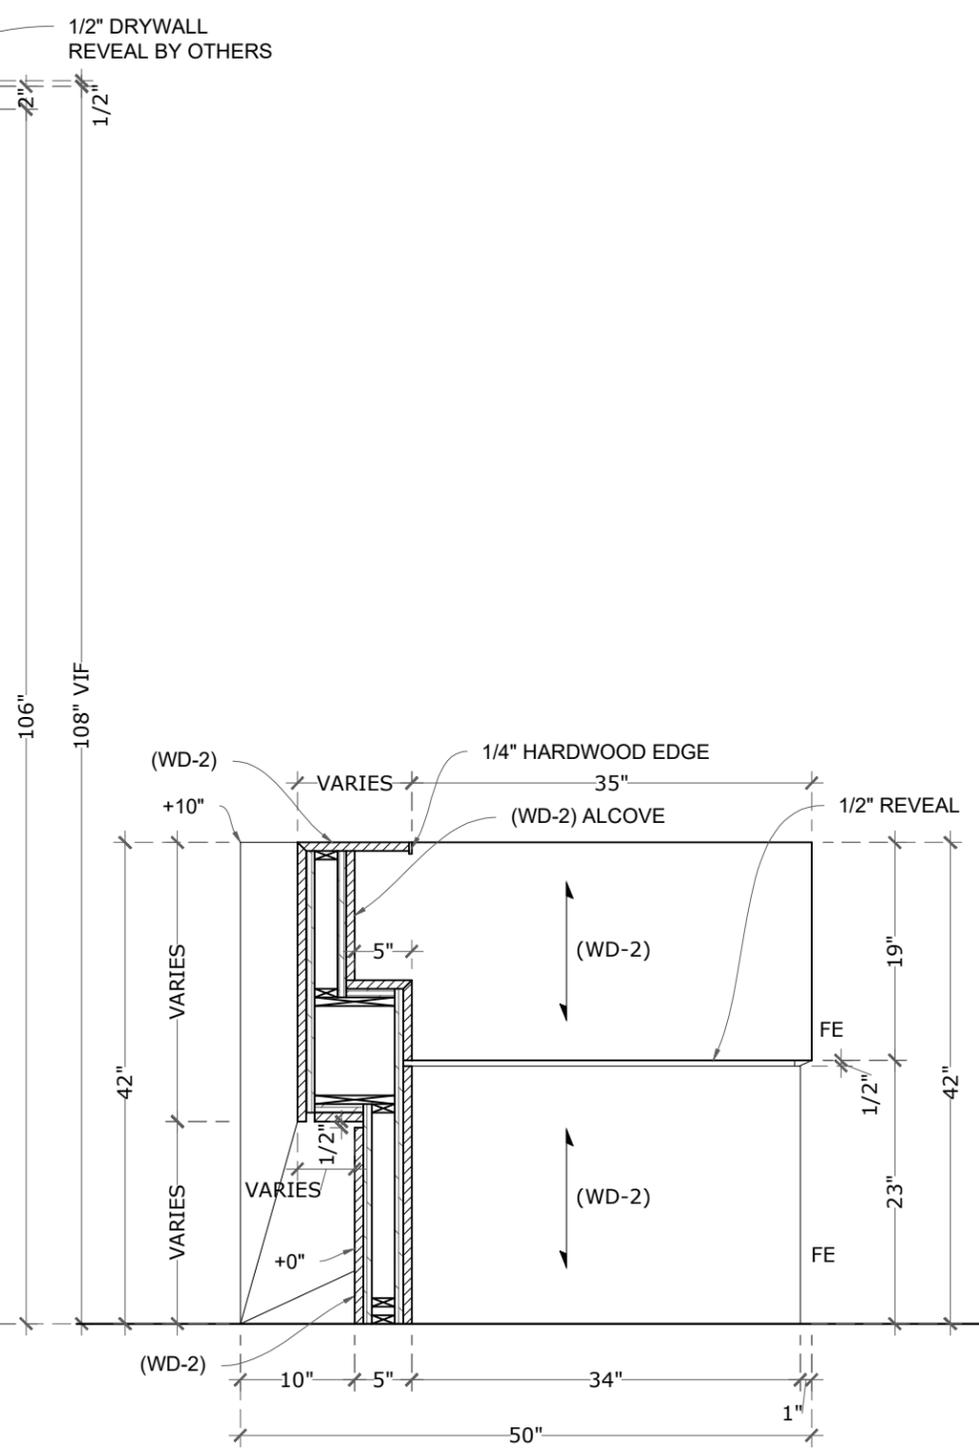

**E** ELEVATION VIEW  
 Scale: 3/4" = 1'-0" REF.:

PROJECT: **EXAMPLE SHOP DRAWINGS**  
 SHEET TITLE: **I 45-AA RECEPTION**

DATE	11/9/25
JOB#	309-25
DRAWN BY	MMD
SHEET	6.3

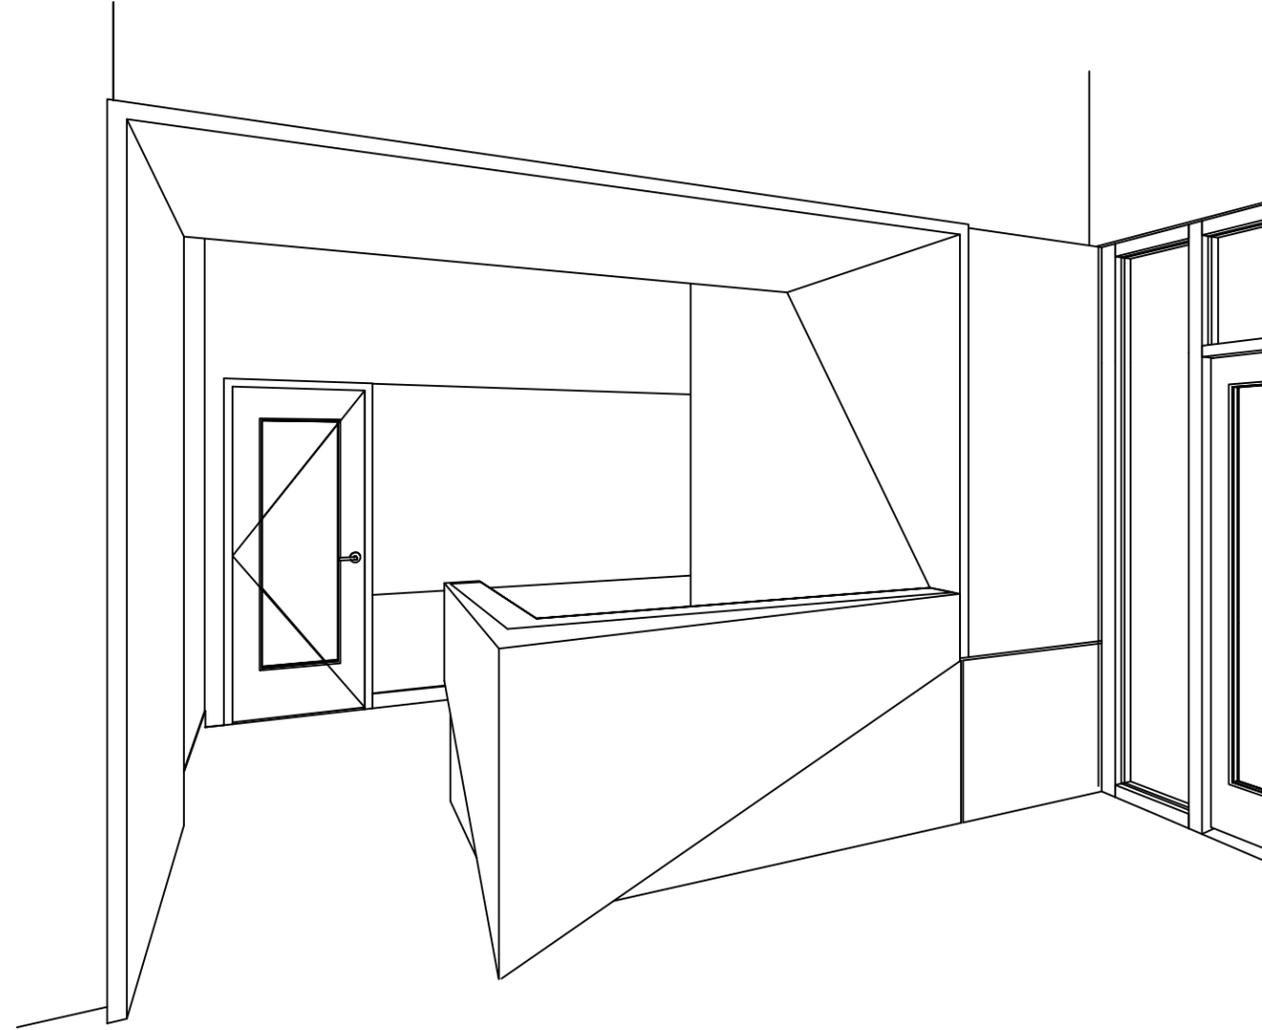

2

3D VIEW

Scale: NTS

REF.:

PROJECT:

EXAMPLE SHOP DRAWINGS

SHEET TITLE:

145-AA RECEPTION

DATE

11/9/25

JOB#

309-25

DRAWN BY

MMD

SHEET

6.4


Mavericks Millwork Drafting

james@mavericksdrafting.com

www.mavericksdrafting.com

(702) 467-0161



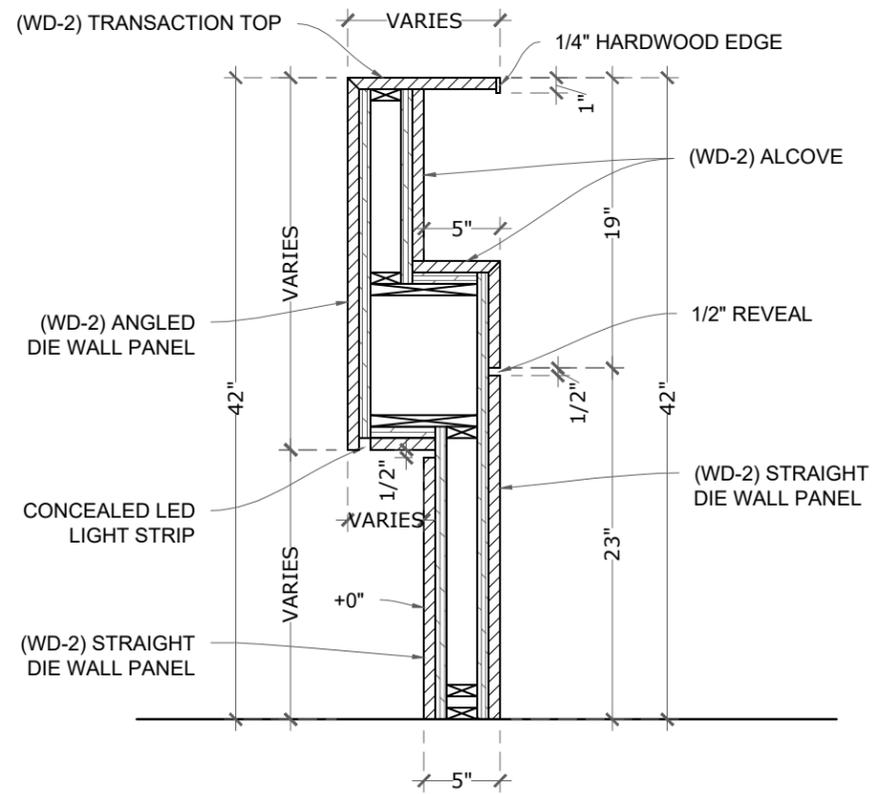


**S1** SECTION VIEW  
 Scale: 1" = 1'-0" REF.:

Mavericks Millwork Drafting  
 james@mavericksdrafting.com  
 www.mavericksdrafting.com  
 (702) 467-0161




PROJECT: **EXAMPLE SHOP DRAWINGS**  
 SHEET TITLE: **145-AA RECEPTION**

DATE	11/9/25
JOB#	309-25
DRAWN BY	MMD
SHEET	6.5

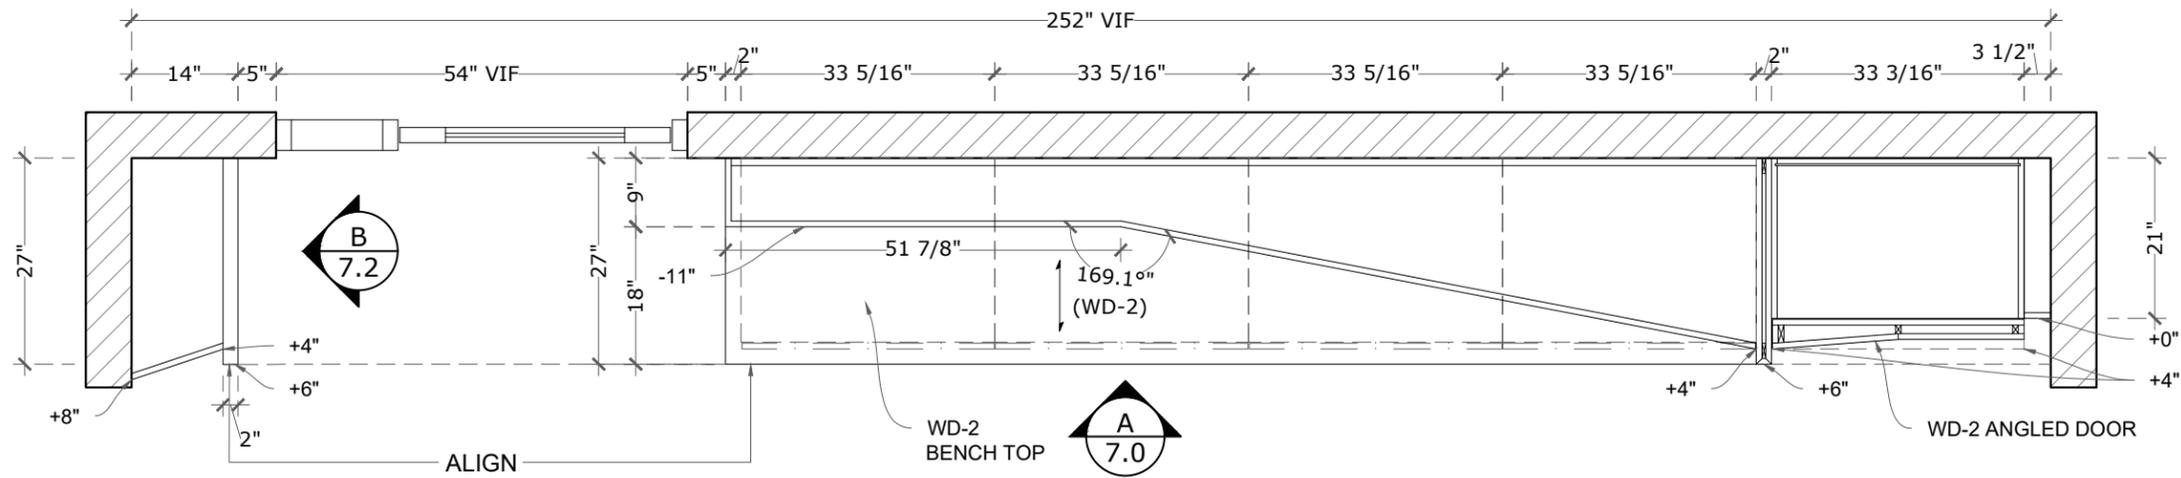

**P7** PLAN VIEW  
 Scale: 3/4" = 1'-0" REF.:

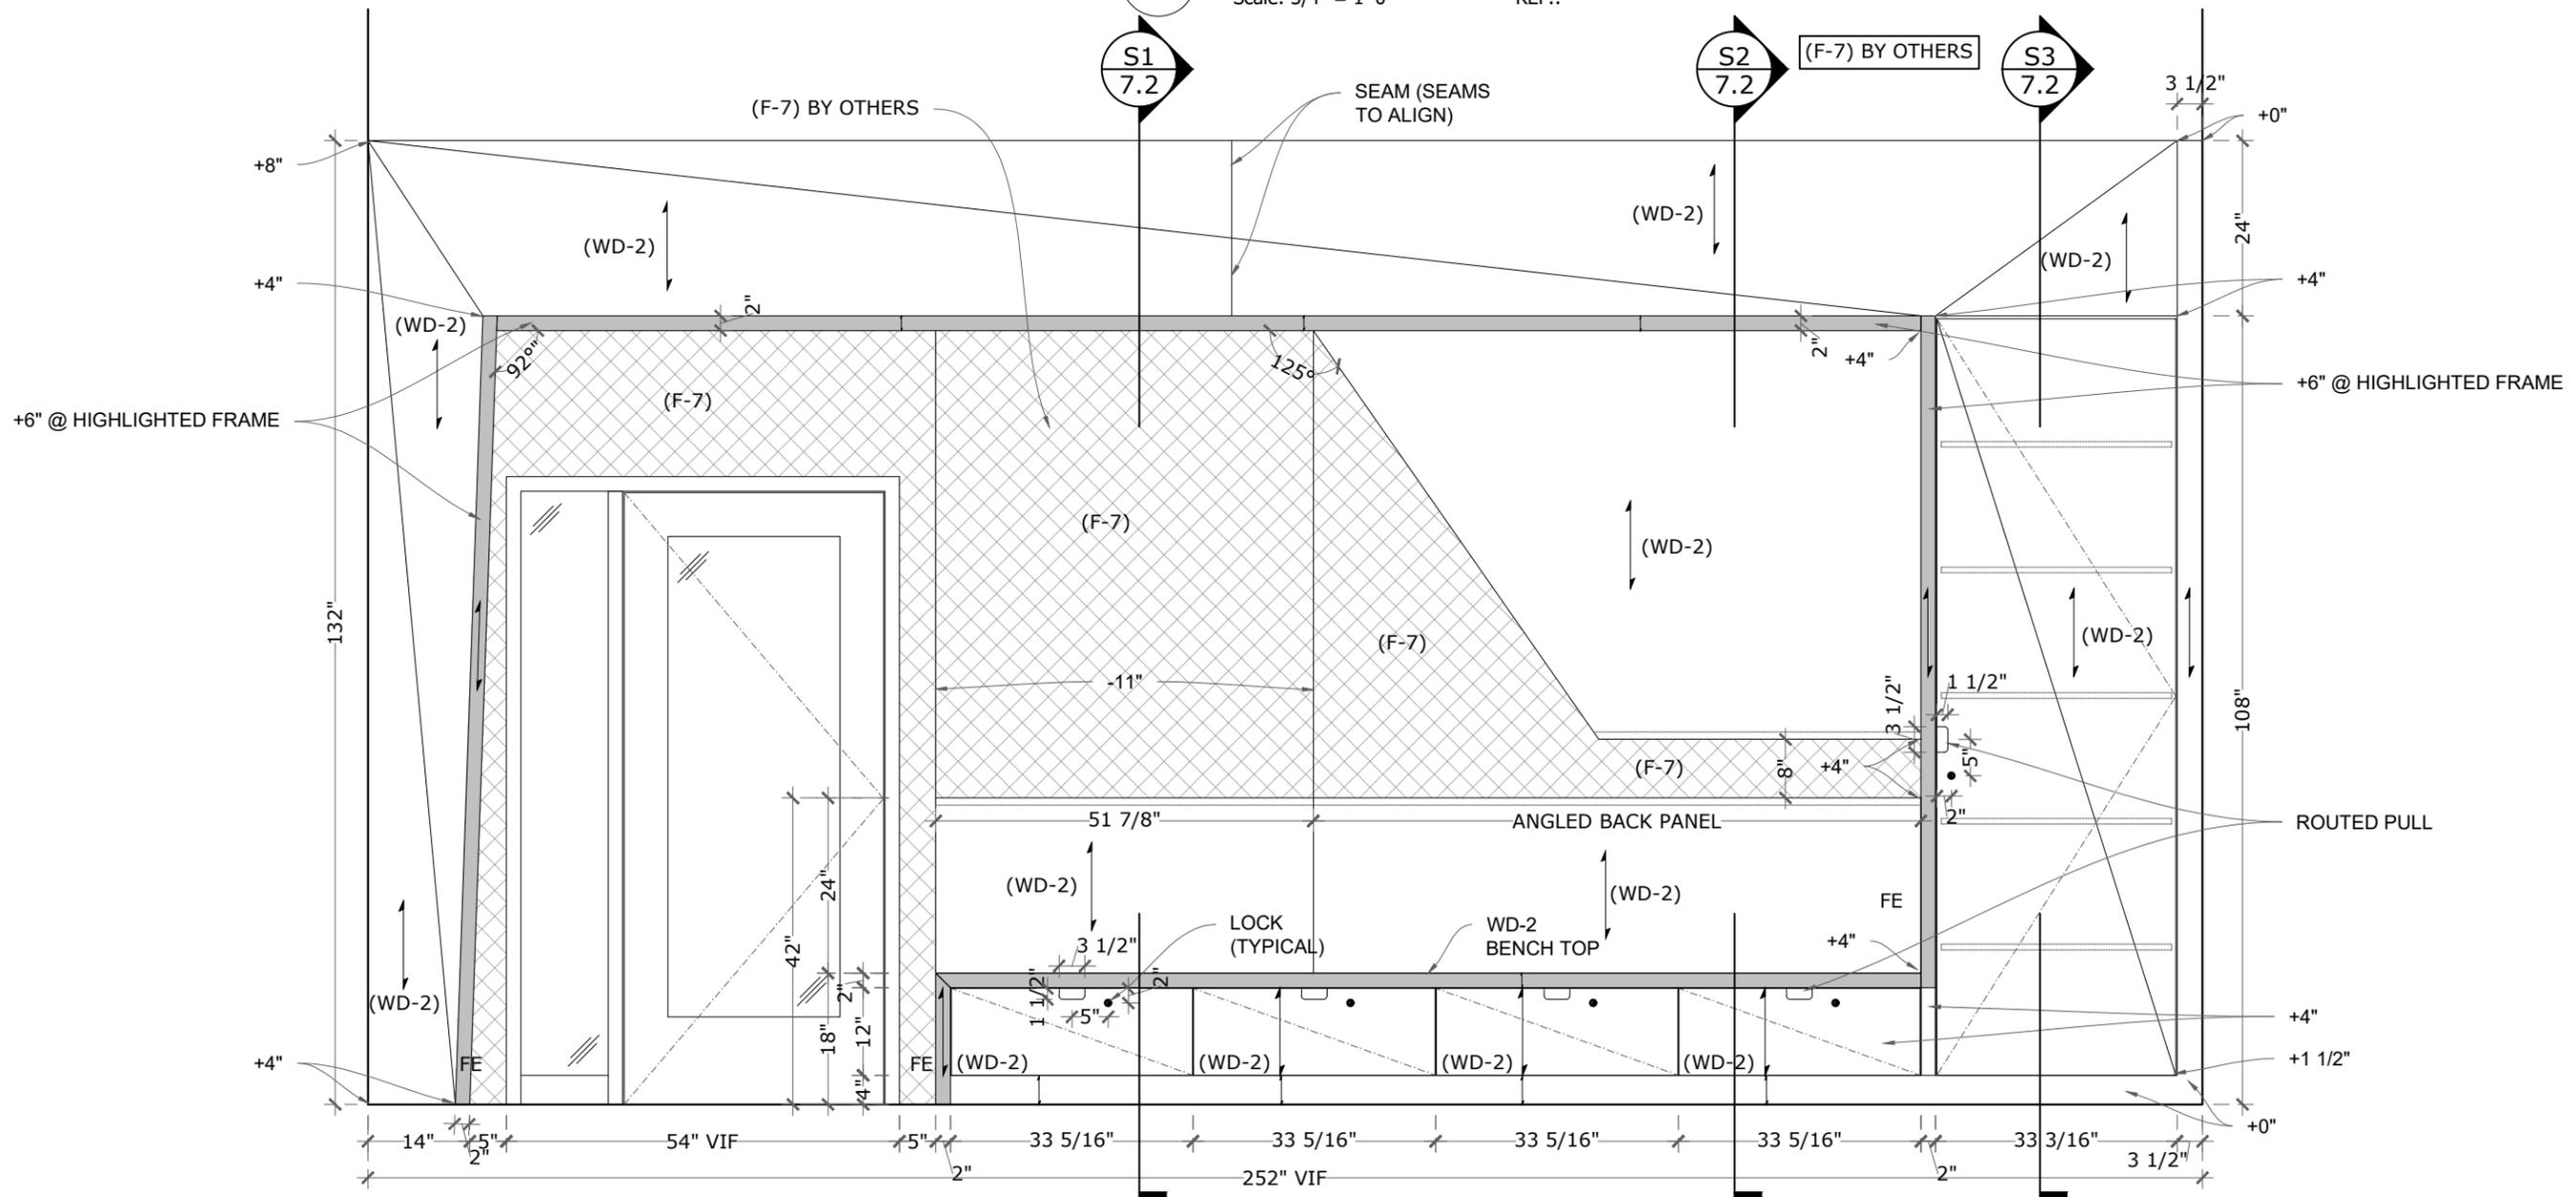


Mavericks Millwork Drafting  
 james@mavericksdrafting.com  
 www.mavericksdrafting.com  
 (702) 467-0161



PROJECT: **EXAMPLE SHOP DRAWINGS**  
 SHEET TITLE: **145-A FLEX SPACE**

DATE	11/9/25
JOB#	309-25
DRAWN BY	MMD
SHEET	7.0

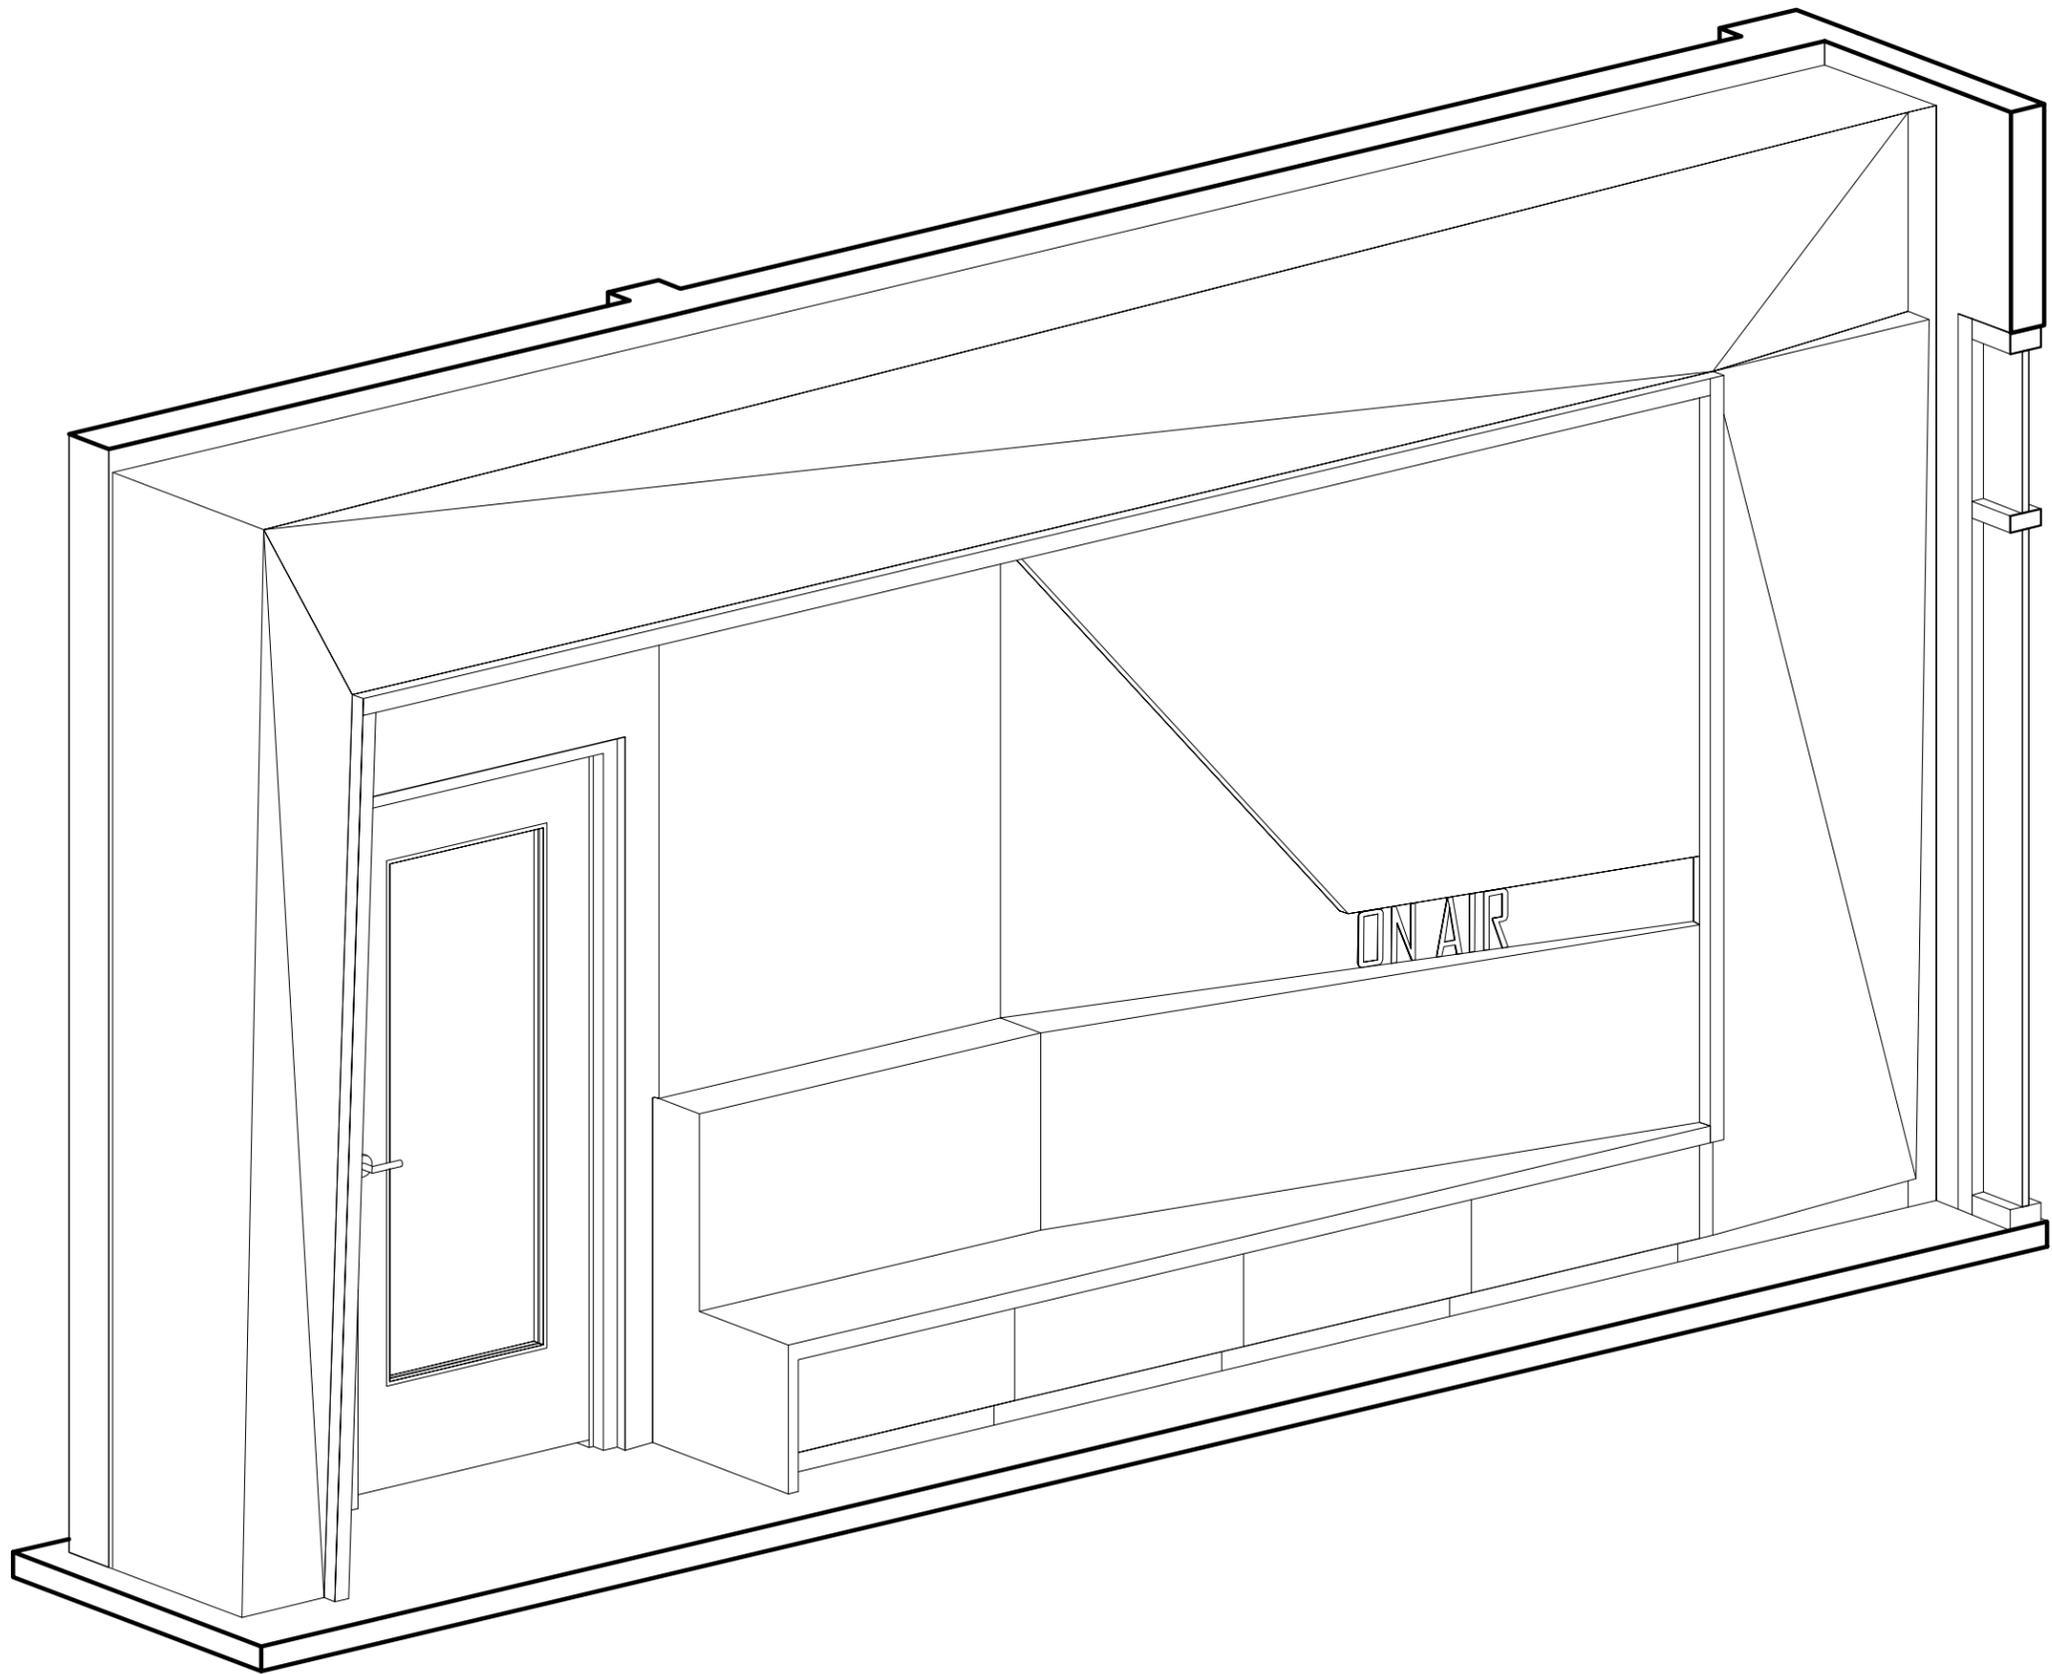

2

3D VIEW

Scale: NTS

REF.:

Mavericks Millwork Drafting  
james@mavericksdrafting.com  
www.mavericksdrafting.com  
(702) 467-0161




PROJECT: EXAMPLE SHOP DRAWINGS

SHEET TITLE:

145-A FLEX SPACE


DATE	11/9/25
JOB#	309-25
DRAWN BY	MMD
SHEET	7.1

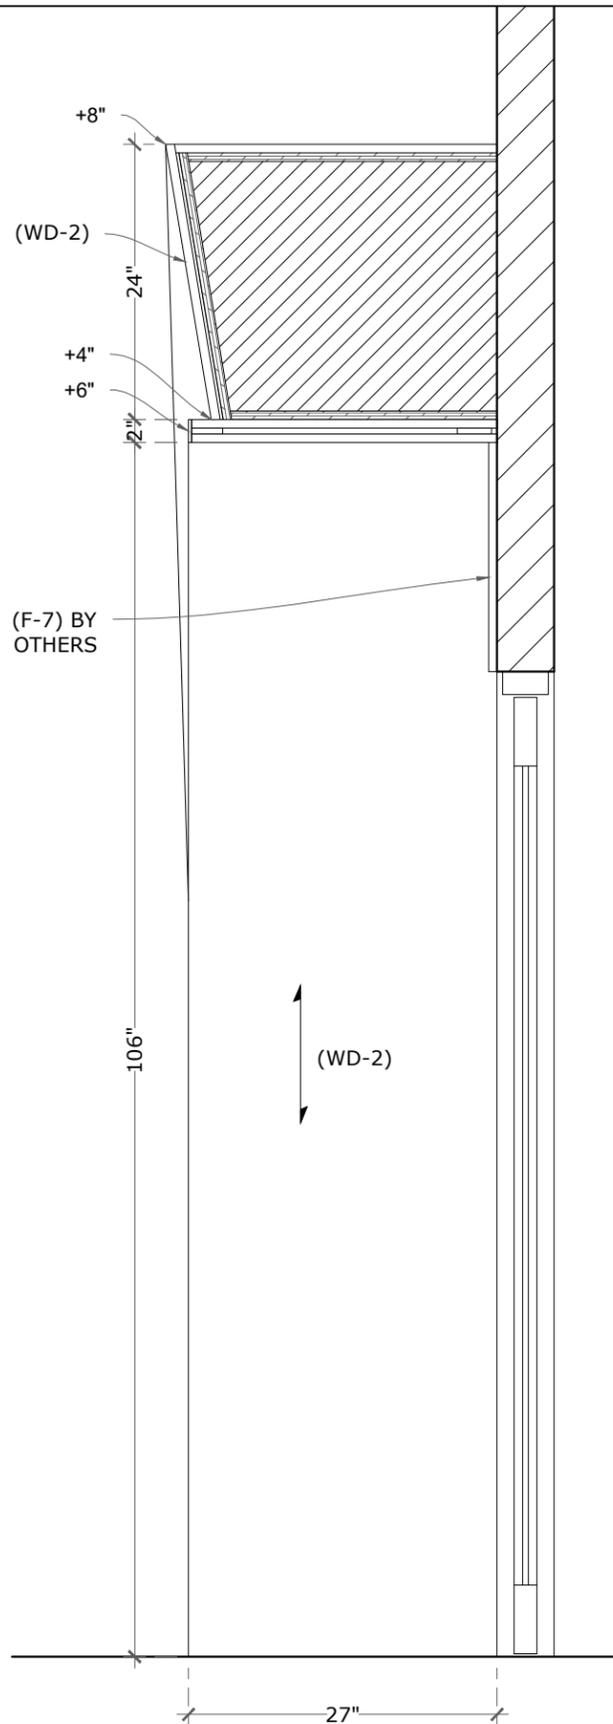

**B** ELEVATION VIEW

Scale: 3/4" = 1'-0"


REF.:

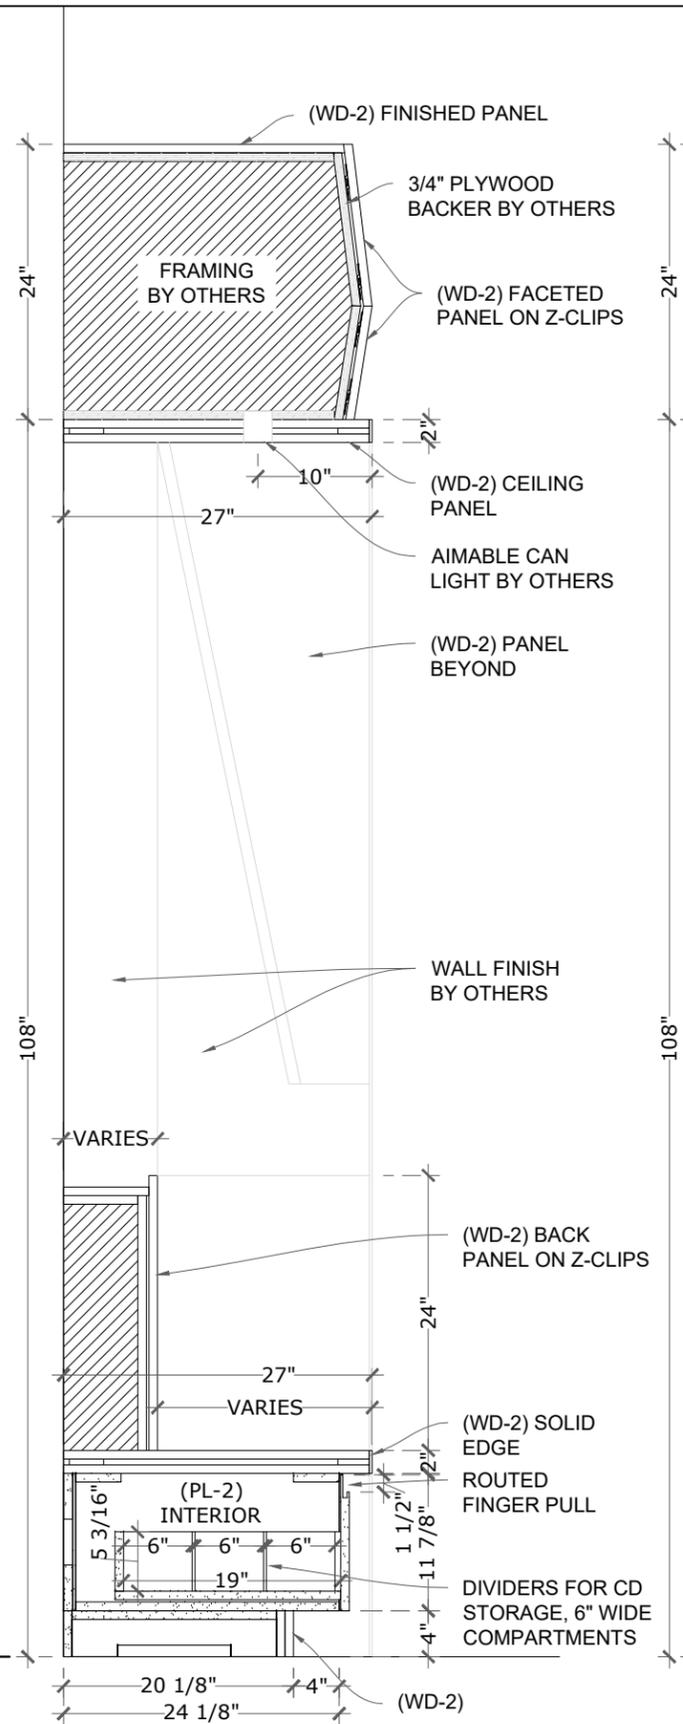

**S1** SECTION VIEW

Scale: 3/4" = 1'-0"


REF.:

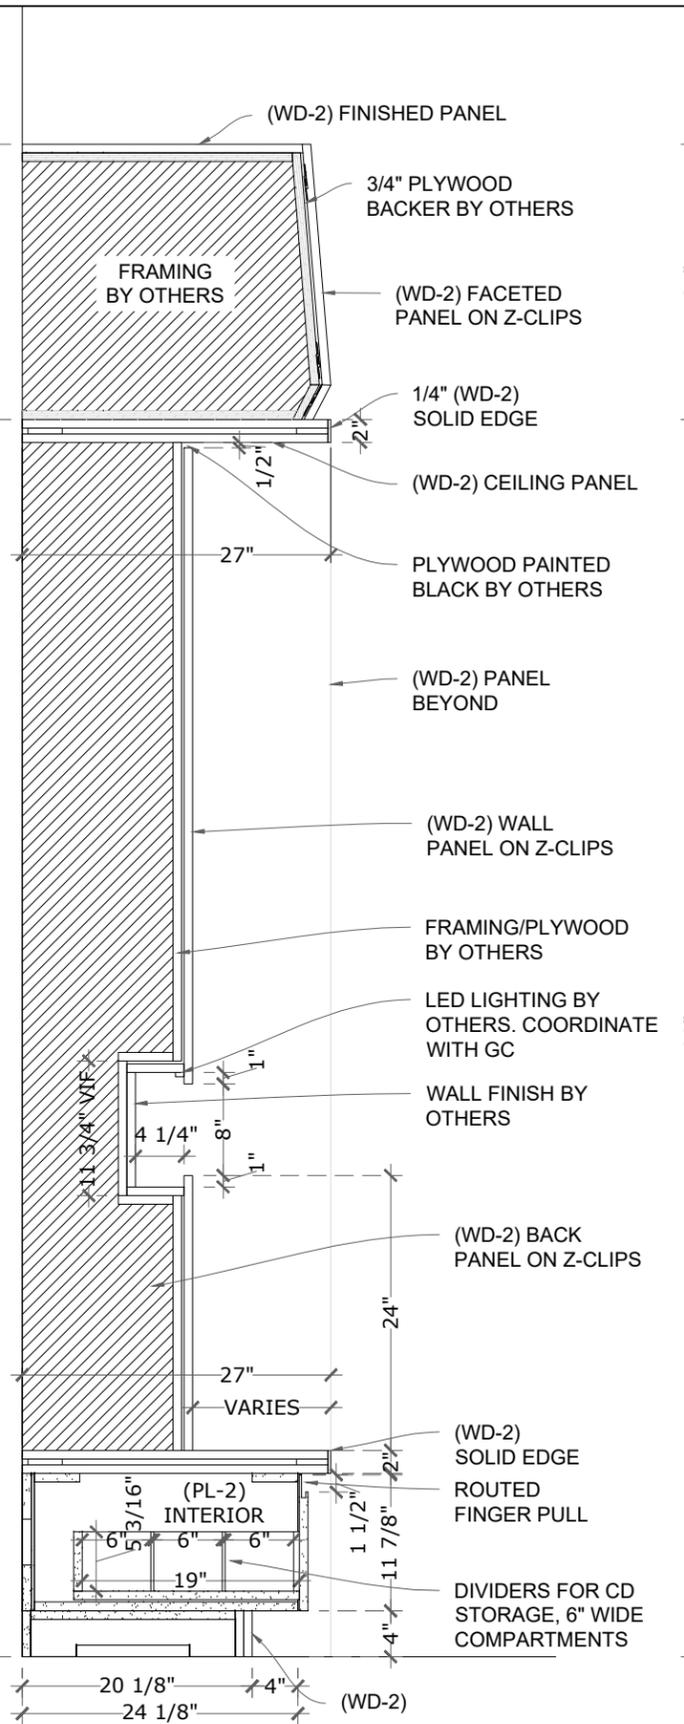

**S2** SECTION VIEW

Scale: 3/4" = 1'-0"

REF.:

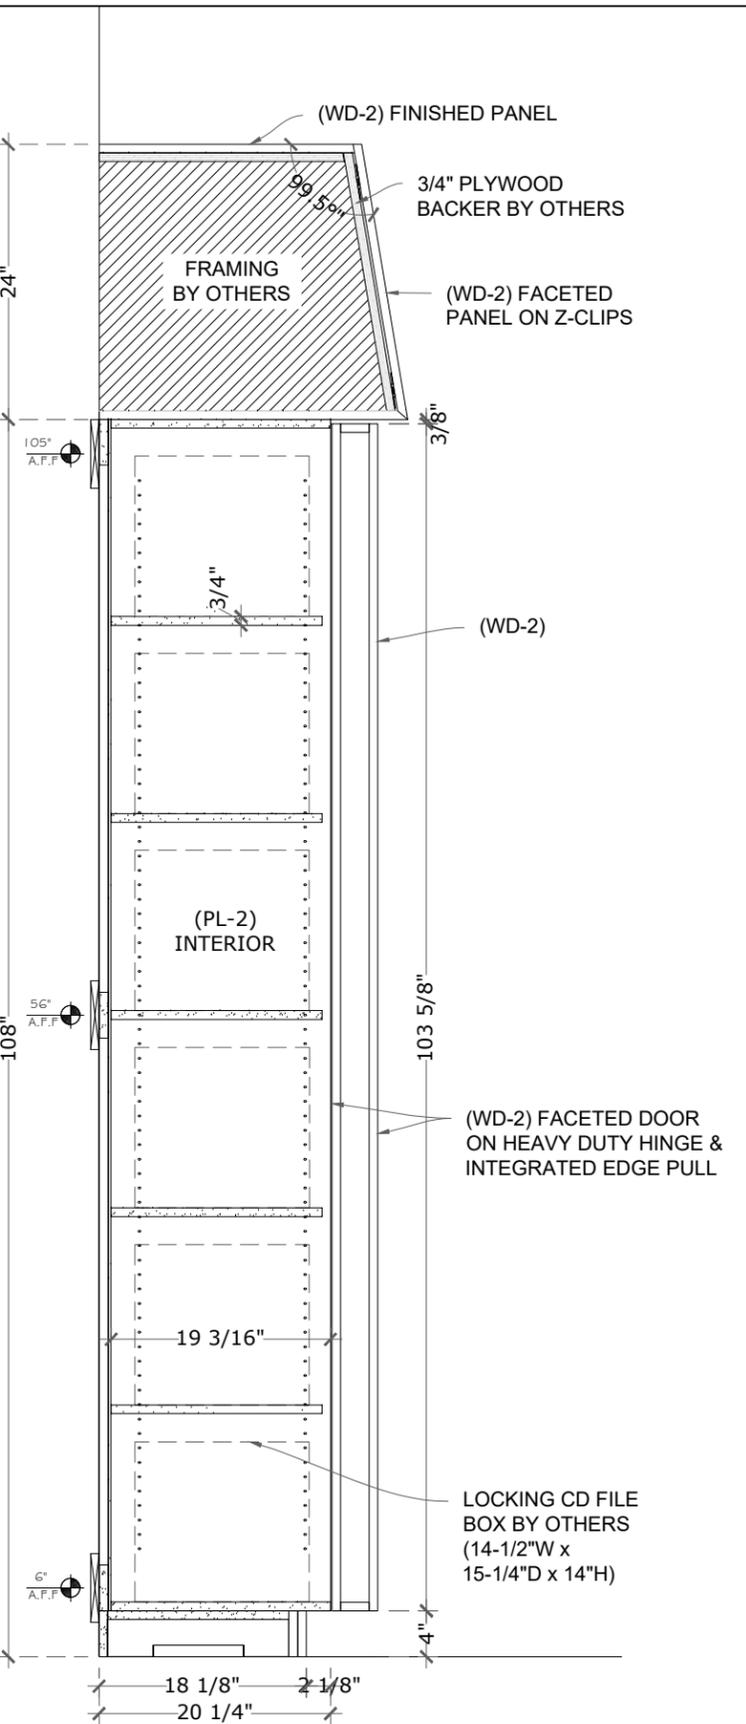

**S3** SECTION VIEW

Scale: 3/4" = 1'-0"


REF.:

PROJECT: **Mavericks Millwork Drafting**  
 james@mavericksdrafting.com  
 www.mavericksdrafting.com  
 (702) 467-0161




PROJECT: **EXAMPLE SHOP DRAWINGS**  
 SHEET TITLE: **145-A FLEX SPACE**


DATE	11/9/25
JOB#	309-25
DRAWN BY	MMD
SHEET	7.2

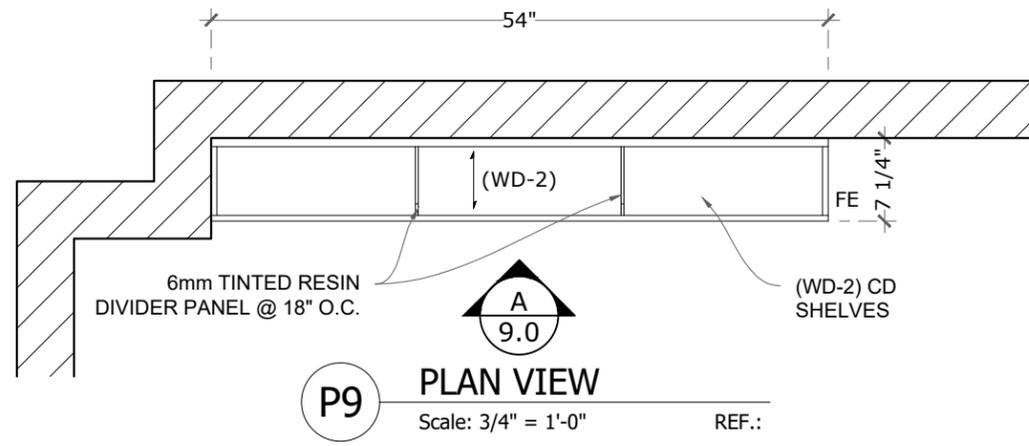

**P9** PLAN VIEW  
Scale: 3/4" = 1'-0" REF.:

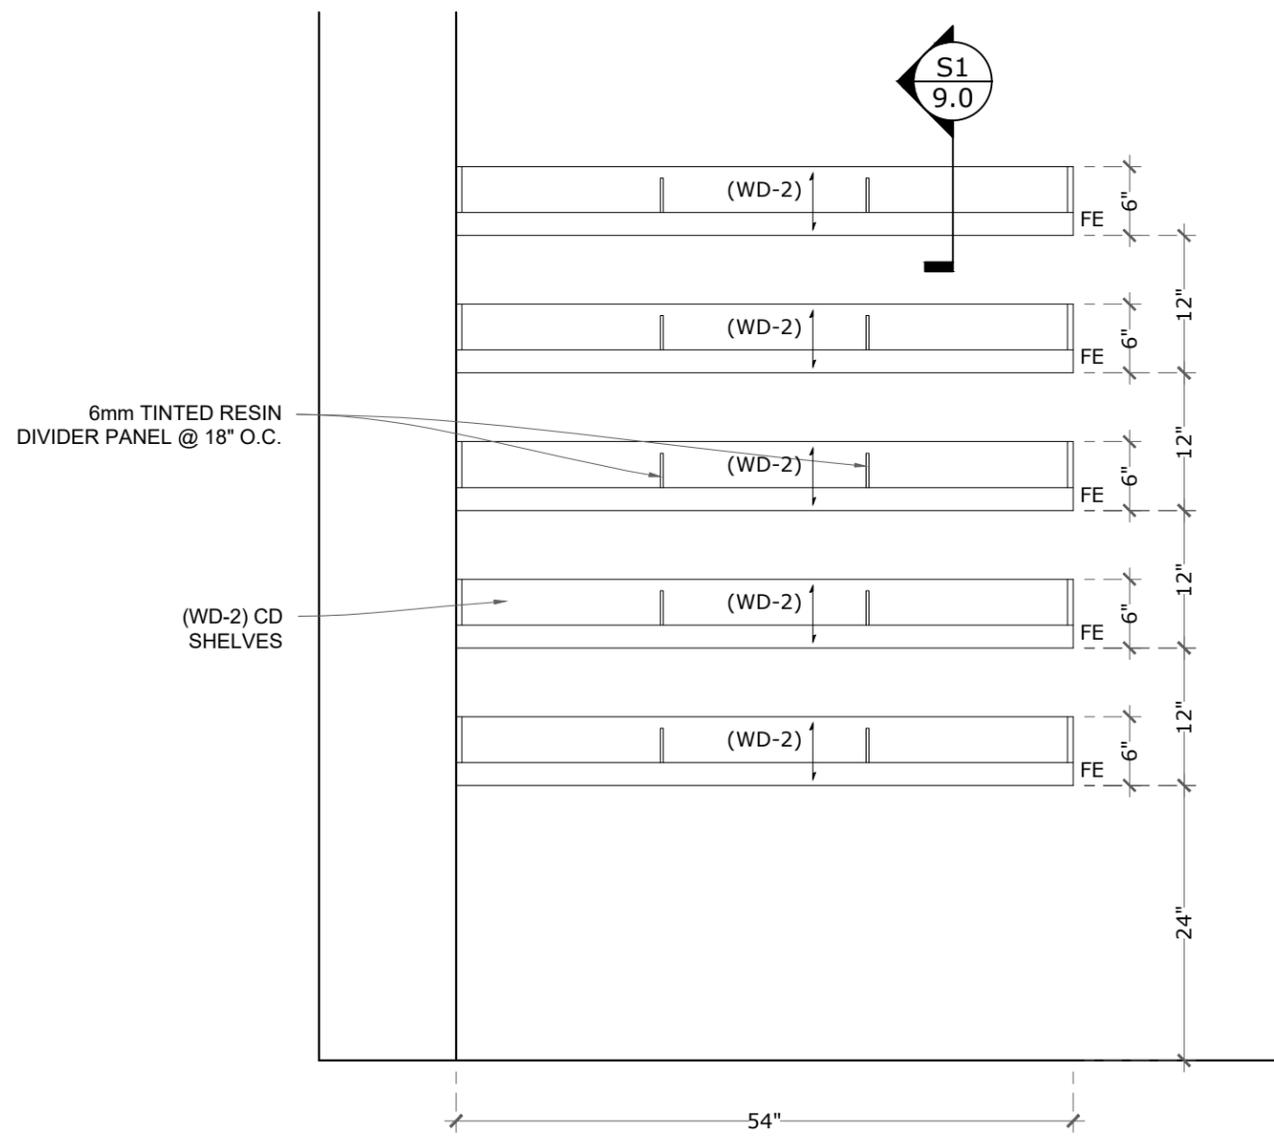

**A** ELEVATION VIEW  
Scale: 3/4" = 1'-0" REF.:

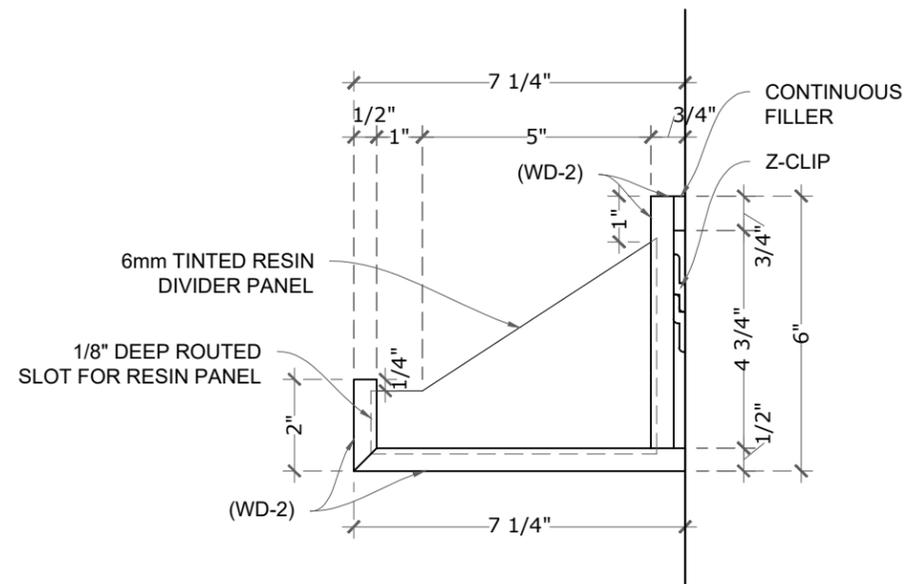

**S1** SECTION VIEW  
Scale: 3" = 1'-0" REF.:

Mavericks Millwork Drafting  
james@mavericksdrafting.com  
www.mavericksdrafting.com  
(702) 467-0161






PROJECT: **EXAMPLE SHOP DRAWINGS**

SHEET TITLE: **I 45-D INTERVIEW**

DATE: 11/9/25  
JOB#: 309-25  
DRAWN BY: MMD

SHEET: **9.0**

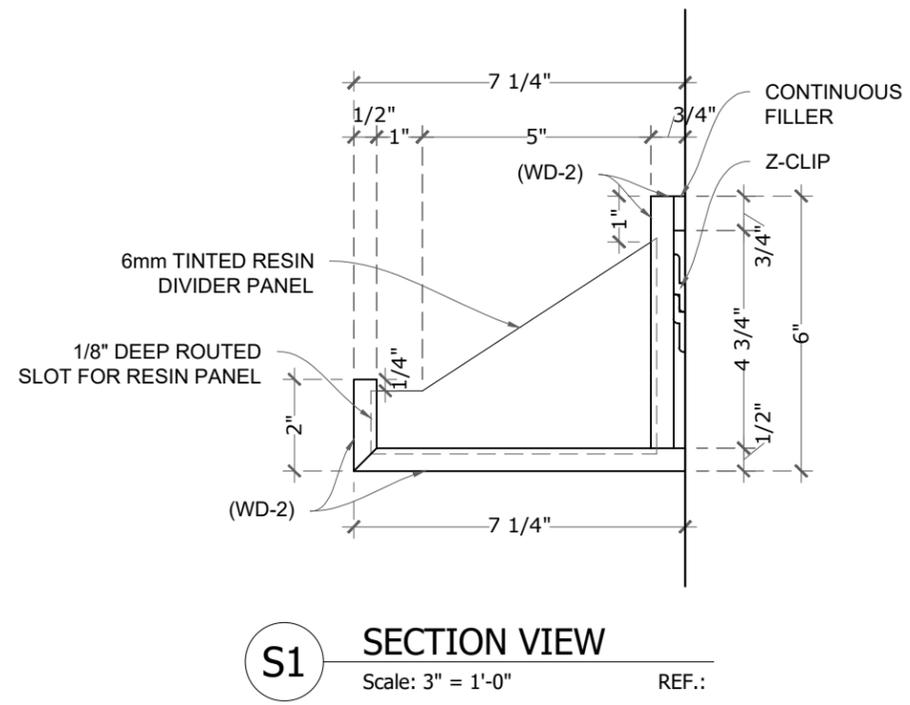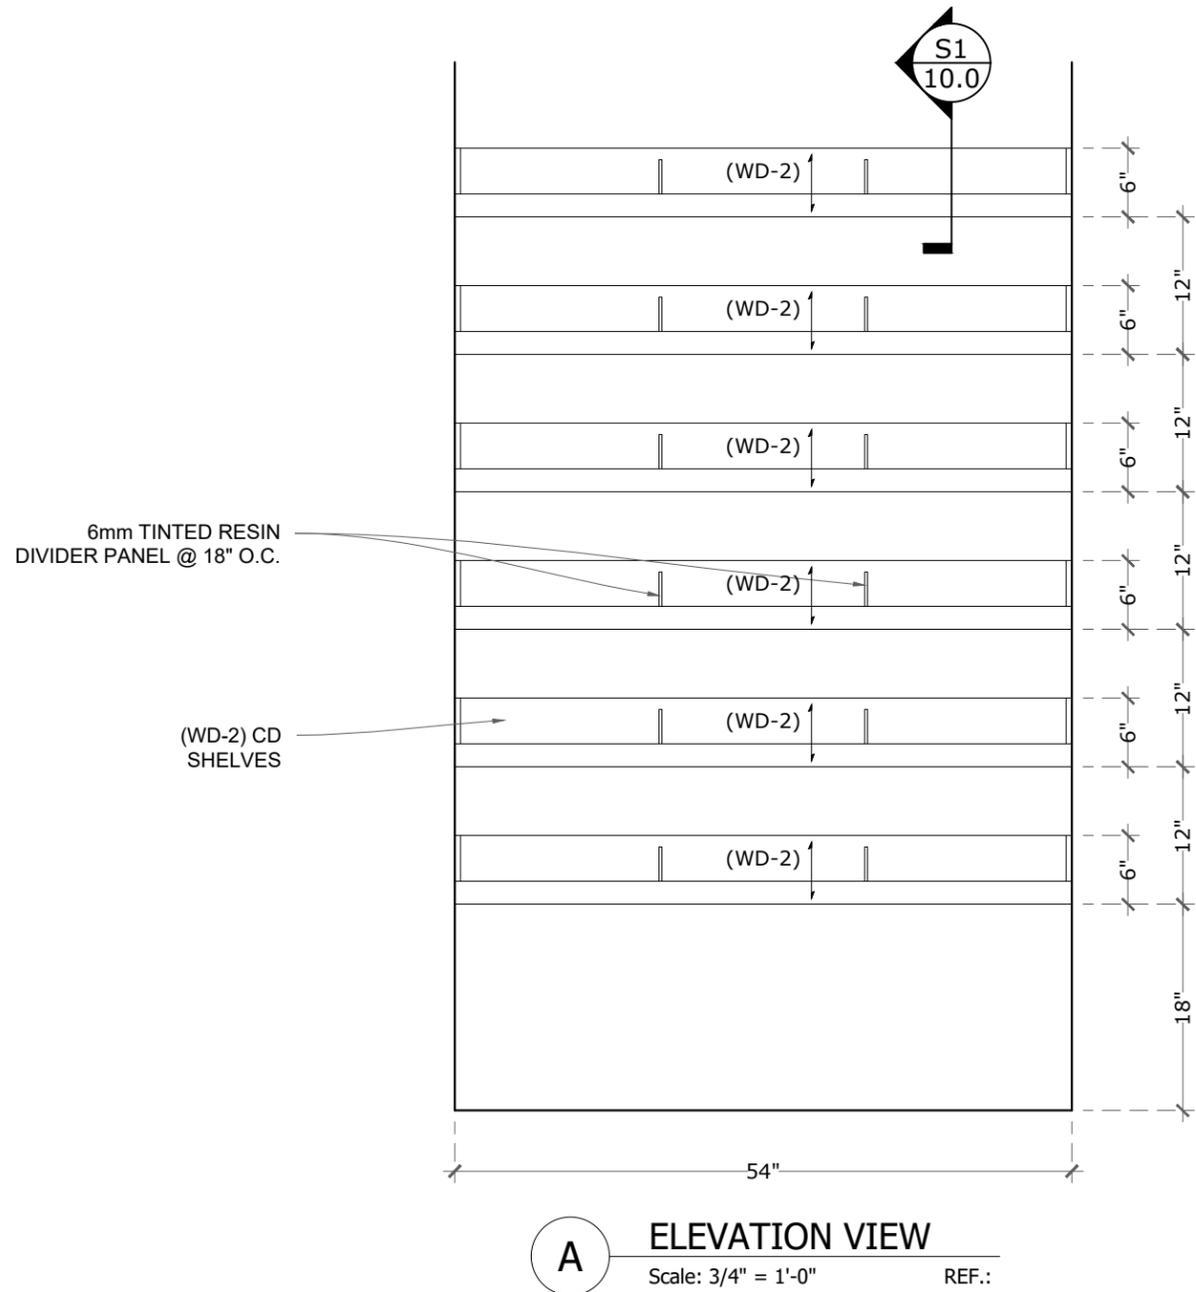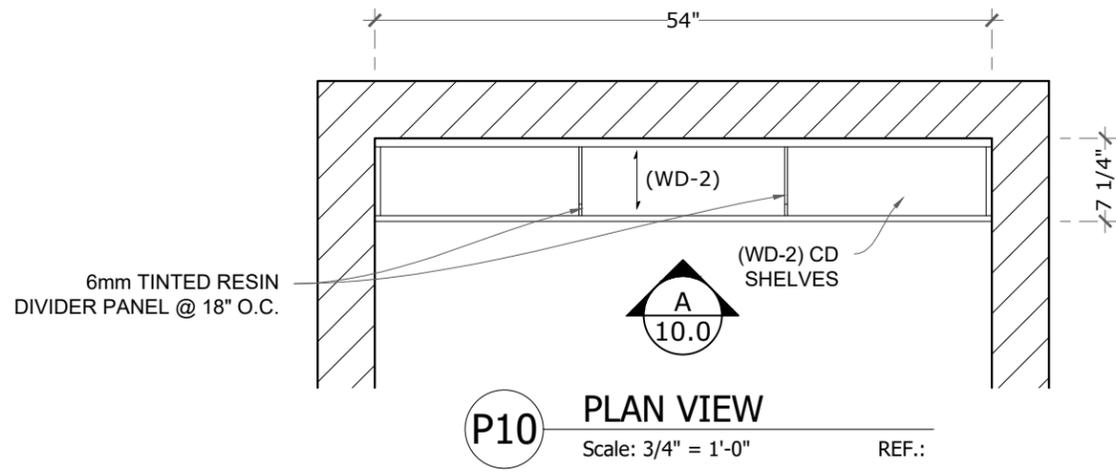


Mavericks Millwork Drafting  
 james@mavericksdrafting.com  
 www.mavericksdrafting.com  
 (702) 467-0161


PROJECT: **EXAMPLE SHOP DRAWINGS**

SHEET TITLE: **145-B SOUND LOCK**


DATE	11/9/25
JOB#	309-25
DRAWN BY	MMD
SHEET	10.0

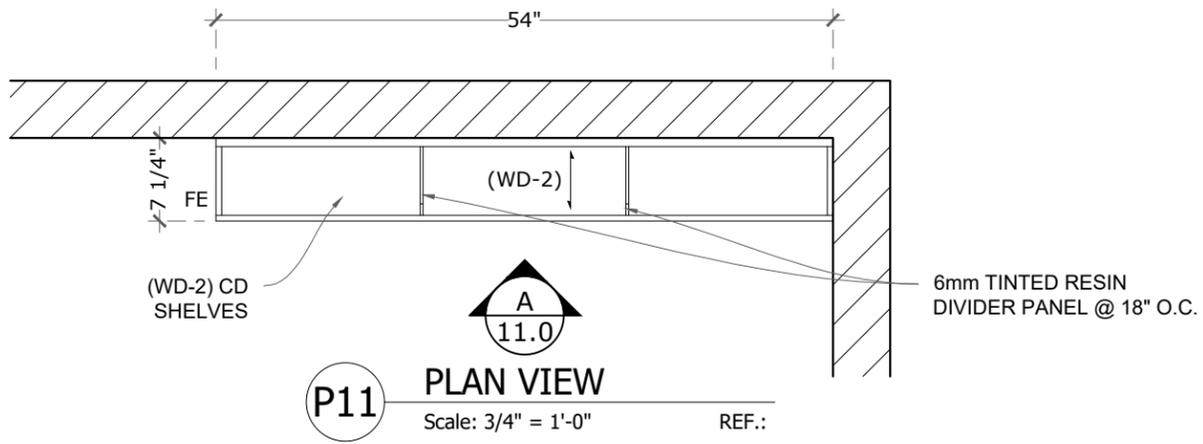

**P11** PLAN VIEW  
Scale: 3/4" = 1'-0" REF.:

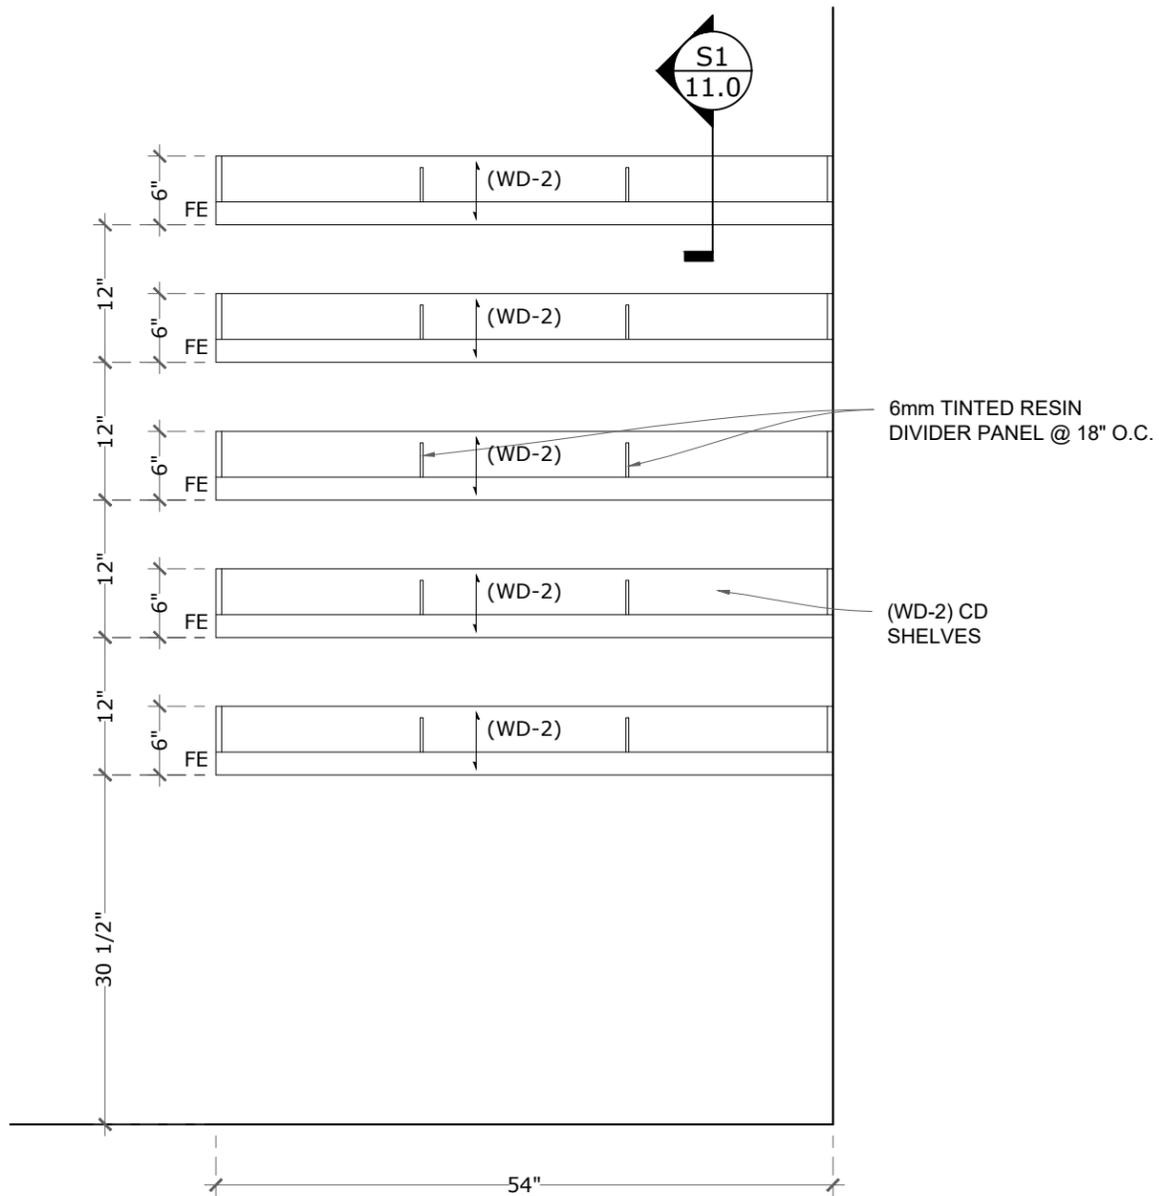

**A** ELEVATION VIEW  
Scale: 3/4" = 1'-0" REF.:

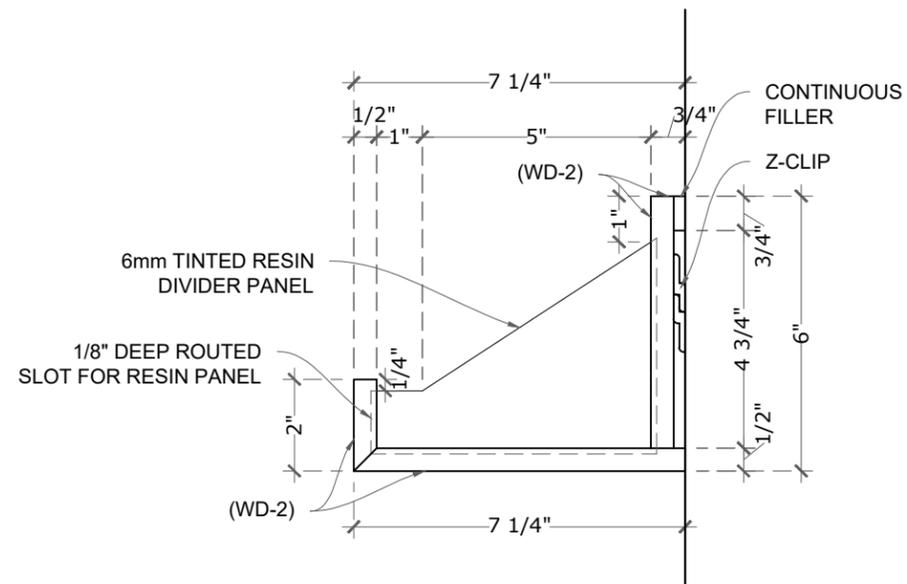

**S1** SECTION VIEW  
Scale: 3" = 1'-0" REF.:

Mavericks Millwork Drafting  
james@mavericksdrafting.com  
www.mavericksdrafting.com  
(702) 467-0161



PROJECT: **EXAMPLE SHOP DRAWINGS**

SHEET TITLE: **145-F STUDIO 1**

DATE	11/9/25
JOB#	309-25
DRAWN BY	MMD
SHEET	11.0